


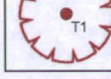
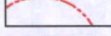







- LEGEND**
-  **A CATEGORY TREE**
Trees of high quality with an estimated life expectancy of at least 40 years
 -  **B CATEGORY TREE**
Trees of moderate quality with an estimated remaining life expectancy of at least 20 years
 -  **C CATEGORY TREE**
Trees of low quality with an estimated remaining life expectancy of at least 10 years, or young trees with a stem diameter below 150 mm
 -  **U CATEGORY TREE**
Those in such a condition that they cannot realistically be retained as living tree in the context of the current land use for longer than 10 years
 -  **ROOT PROTECTION AREA (RPA) FOR A & B CATEGORY TREES**
 -  **RPA FOR C CATEGORY TREES**

 **NOTE:**
FOR PLANNING PURPOSES ONLY
DO NOT SCALE FROM DRAWING

 

Rev	Date	Details	Drawn

ACD
Ecology
Arboriculture
Landscape Architecture

Rodbourne Rail Business Centre,
Grange Lane, Malmesbury, Wilts, SN16 0ES
Tel: 01666 825646 Fax: 01666 824654

Courtyard House, Mill Lane
Godalming, Surrey, GU7 1EY
Tel: 01483 425714

12 Southgate Street, Winchester,
Hampshire, SO23 9EF
Tel: 01962 855604
www.acdlandscape.co.uk

Copyright of ACD. All rights described in Chapter IV of the Copyright, Designs and Patents Act 1988 have been generally asserted. 2011. Copyright of this plan remains with ACD until all fees have been paid in full.

scheme: Blue Moon Paddock,
Woodfield Lane, Essendon
client: PRI19248-01
drawing: Tree Reference Plan
date: 23.06.2014
scale: 1:200@A2
dwg no: PRI19248-01
drawn: TRG checked: AJB