

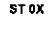



USE OF DRAWINGS

THESE DRAWINGS ARE THE PROPERTY OF LOM ARCHITECTURE AND DESIGN. THEY ARE TO BE USED ONLY FOR THE PROJECT AND SITE SPECIFICALLY IDENTIFIED HEREIN. ANY REUSE OR MODIFICATION OF THESE DRAWINGS WITHOUT THE WRITTEN PERMISSION OF LOM ARCHITECTURE AND DESIGN IS STRICTLY PROHIBITED. THE CONTRACTOR SHALL BE RESPONSIBLE FOR VERIFYING THE ACCURACY OF ALL DIMENSIONS AND CONDITIONS OF THE SITE PRIOR TO COMMENCEMENT OF WORKS. THE CONTRACTOR SHALL BE RESPONSIBLE FOR OBTAINING ALL NECESSARY APPROVALS AND PERMITS FROM THE RELEVANT AUTHORITIES. THE CONTRACTOR SHALL BE RESPONSIBLE FOR THE INTEGRATION OF THESE DRAWINGS WITH ALL OTHER CONTRACT DOCUMENTS AND DRAWINGS. THE CONTRACTOR SHALL BE RESPONSIBLE FOR THE PROTECTION OF ALL EXISTING SERVICES AND STRUCTURES. 

REVISIONS

REV.	DATE	DESCRIPTION	BY	CHK
1	17.08.13	ISSUE FOR PERMITS	AM	AM
A	27.08.13	REVISION FOR PERMITS	AM	AM
B	17.09.13	CONFORM TO PERMITS AND LE	AM	AM
C	18.09.13	REVISION	AM	AM
D	17.09.13	REVISION FOR PERMITS	AM	AM

- KEY**
-  NEW PLANT EQUIPMENT SERVICES FROM PROTECTED PLUMBING SERVICES
 -  NEW PLANT EQUIPMENT SERVICES ONLY
- ST 0X**
-  NEW EQUIPMENT THROUGH ROOF TO BE INSTALLED IN THE ROOF SPACE. THE CONTRACTOR SHALL BE RESPONSIBLE FOR THE PROTECTION OF ALL EXISTING SERVICES AND STRUCTURES. THE CONTRACTOR SHALL BE RESPONSIBLE FOR THE PROTECTION OF ALL EXISTING SERVICES AND STRUCTURES.
 -  NEW EQUIPMENT THROUGH ROOF TO BE INSTALLED IN THE ROOF SPACE. THE CONTRACTOR SHALL BE RESPONSIBLE FOR THE PROTECTION OF ALL EXISTING SERVICES AND STRUCTURES. THE CONTRACTOR SHALL BE RESPONSIBLE FOR THE PROTECTION OF ALL EXISTING SERVICES AND STRUCTURES.

To be read in conjunction with Drawing No. 1425-50-RF-01, 1425-50-RF-02, 1425-50-RF-03, 1425-50-RF-04 and the relevant Mechanical and Structural Engineers drawings.

**WELWYN HATFIELD
PLANNING
OFFICE COPY**

19 AUG 2013

2013 / 13 27

No: _____

NOTE:

1. DIMENSIONS ARE BASED ON PLANS PROVIDED BY OAM MANUAL AND SUBJECT TO DETAILED SITE SURVEY.
2. CONTRACTOR TO CHECK SETTING OUT DIMENSIONS ON SITE PRIOR TO COMMENCEMENT OF WORKS. CONTRACTOR TO COORDINATE WITH LOCAL PLANNING SITE CONDITIONS. PROVIDE SETTING OUT CHANGERS.
3. SUBJECT TO STATUTORY APPROVALS.
4. SUBJECT TO DESIGN DEVELOPMENT & INTEGRATION OF STRUCTURAL & SERVICES REQUIREMENT.



PROJECT
**F&F CLOTHING
HATFIELD BUSINESS PARK
BUILDING 6**

DRAWING TITLE
**ROOF PROPOSED
GENERAL ARRANGEMENT
PLAN**

DATE ISSUED
A0

SCALE
1:100 @ A0 & As Noted

DISCIPLINE
PLANNING

DRAWING NO.
1425-20-RF-01

VERSION
D

LOM architecture and design
Roueland House, 32 Forts Green, London N2 9EY, UK
Phone: +44 (0)20 8444 3399 Fax: +44 (0)20 8444 3399
Email: mail@lom.ltd.com Web: www.lom-td.com/uk

