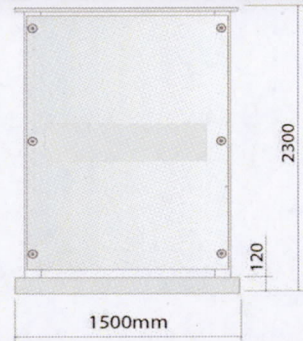
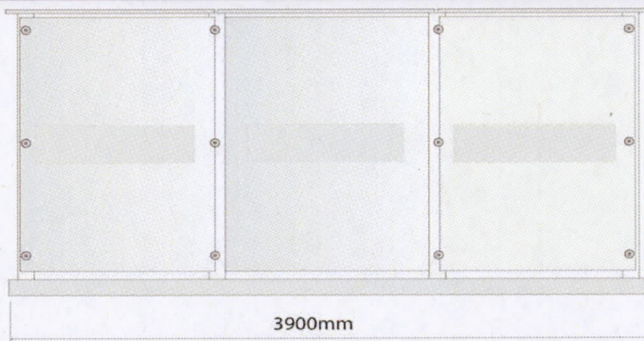


CUBE**ARRET****Construction**

Shelter made of steel 100x100mm square profile section, hot dip galvanized acc. to ISO EN 1461 and electrostatic powder painted acc. to each color of RAL Standard palette

Seating bench

Shelter is offered without bench. Benches are optional and available in 1 type of seat:
- freestanding bench with wooden planks - (optional)

Models & Dimensions

Available in 2 different length depending on the amount of units:
- model 203 - 2 units (Dimensions W=1500mm x L=2680mm)
- model 205 - 3 units (Dimensions W=1500mm x L=3900mm)

Back support over the seating bench



Shelter is offered without back support.

Optional equipment

- informational display case with lock, dimensions 1260 x 700mm or 700 x 700mm
- bus stop sign,
- name of the bus stop,
- recycled waste bin (freestanding or assembled to the shelter construction),
- ashtray with waistbin for smokers
- reinforced concrete plate thickness 12 cm.

Types of infills

Roof - 10mm toughened glass
Walls - 8 mm toughened glass (glass for all glass elements is decorated with grey rectangles in screen print technique)

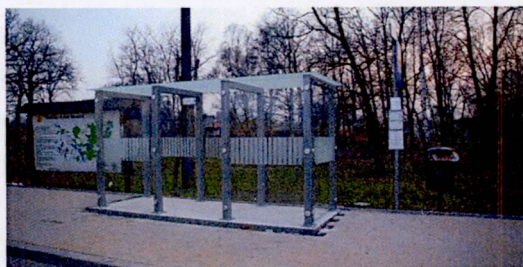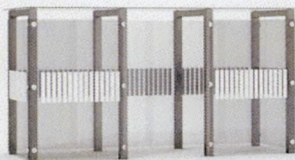

CUBE

ARRET

