





GROUND FLOOR PLAN
scale: 1:50
E | 002




FIRST FLOOR PLAN
scale: 1:50
F | 002

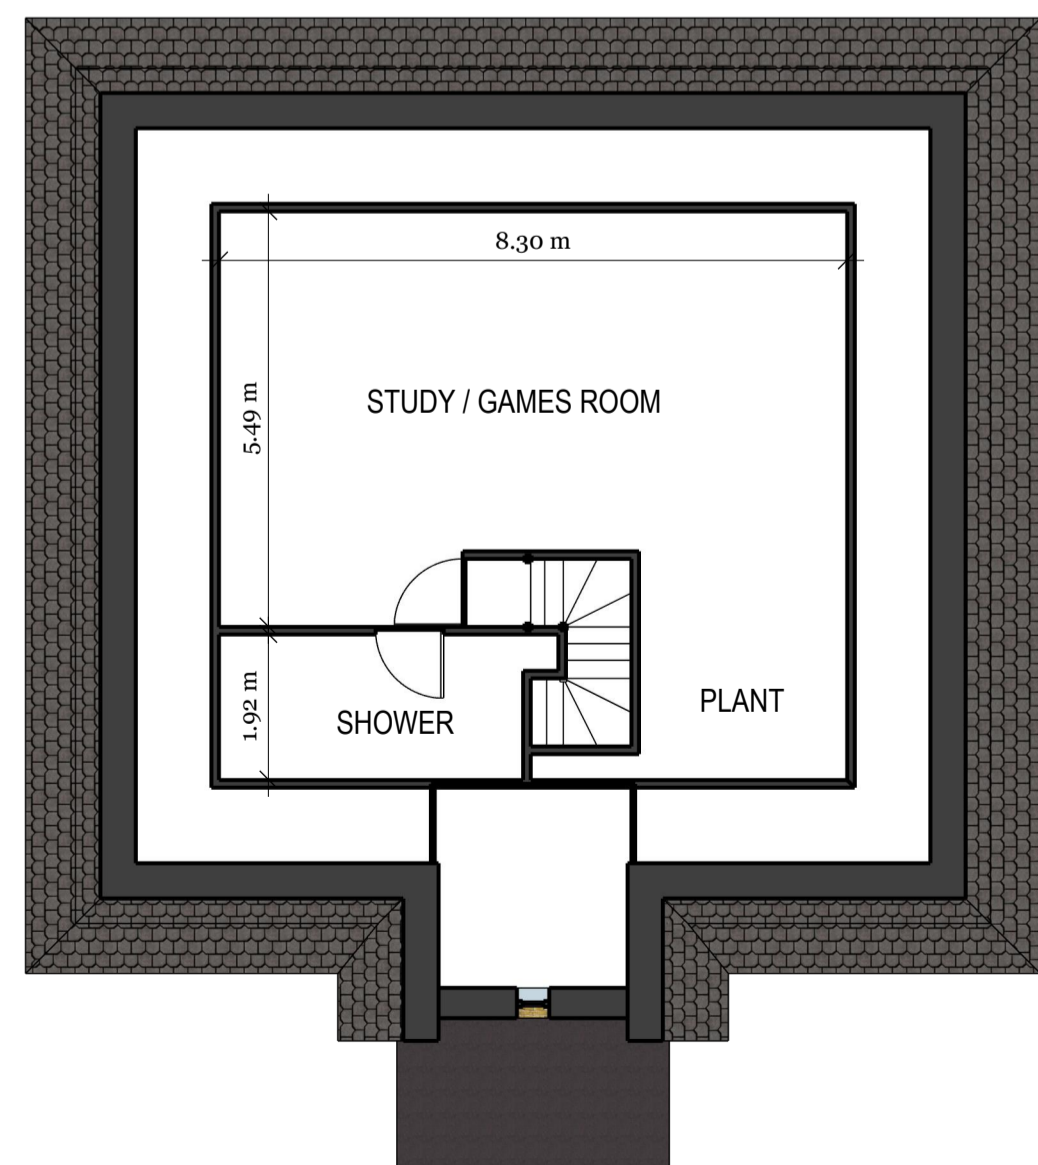


LOFT FLOOR PLAN
scale: 1:100
G | 002

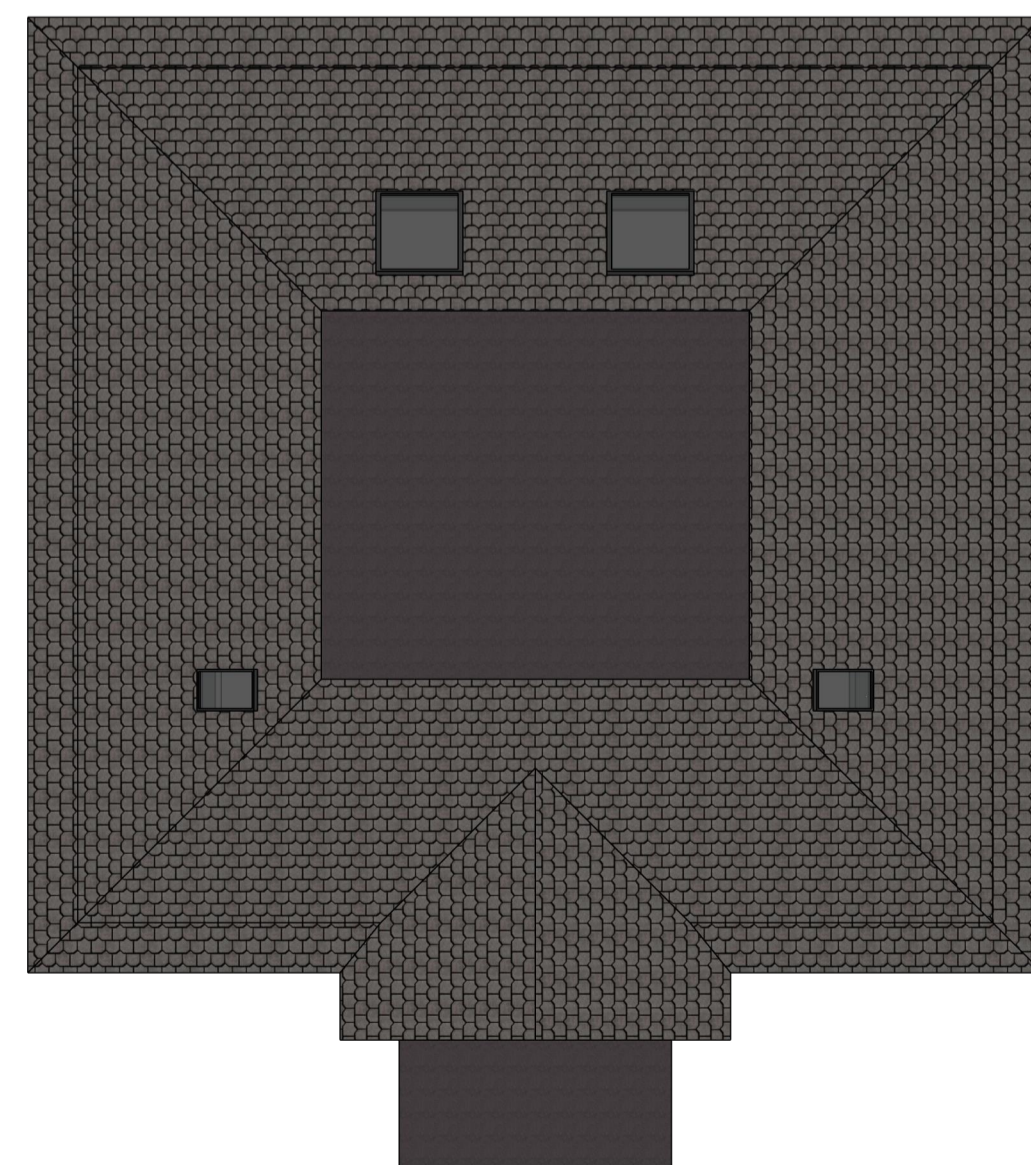


ROOF PLAN
scale: 1:100
H | 002

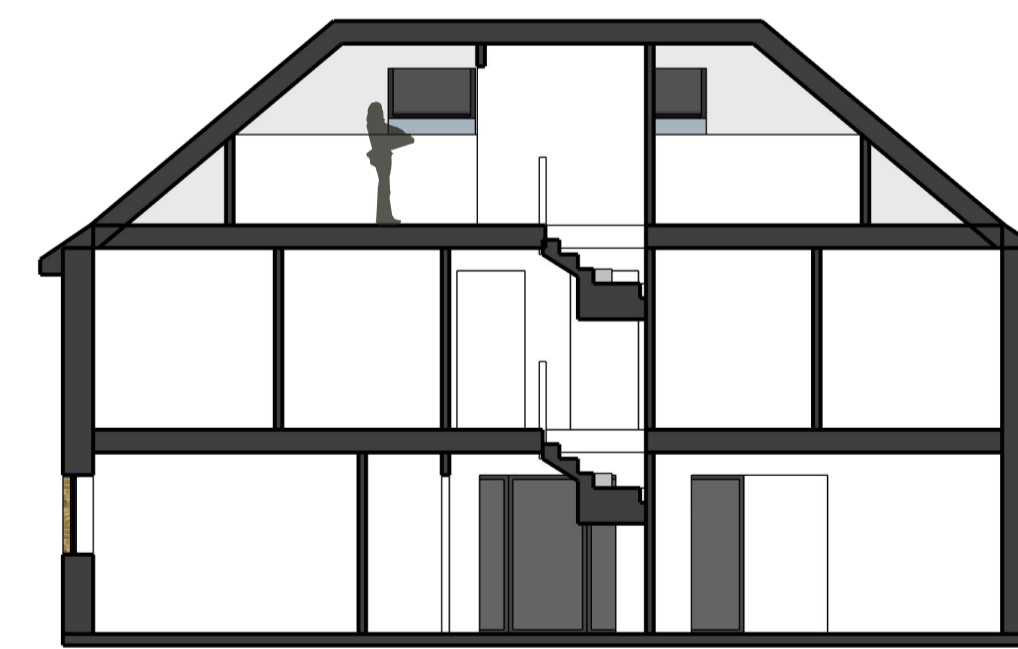

SECTION A-A
scale: 1:100
I | 002

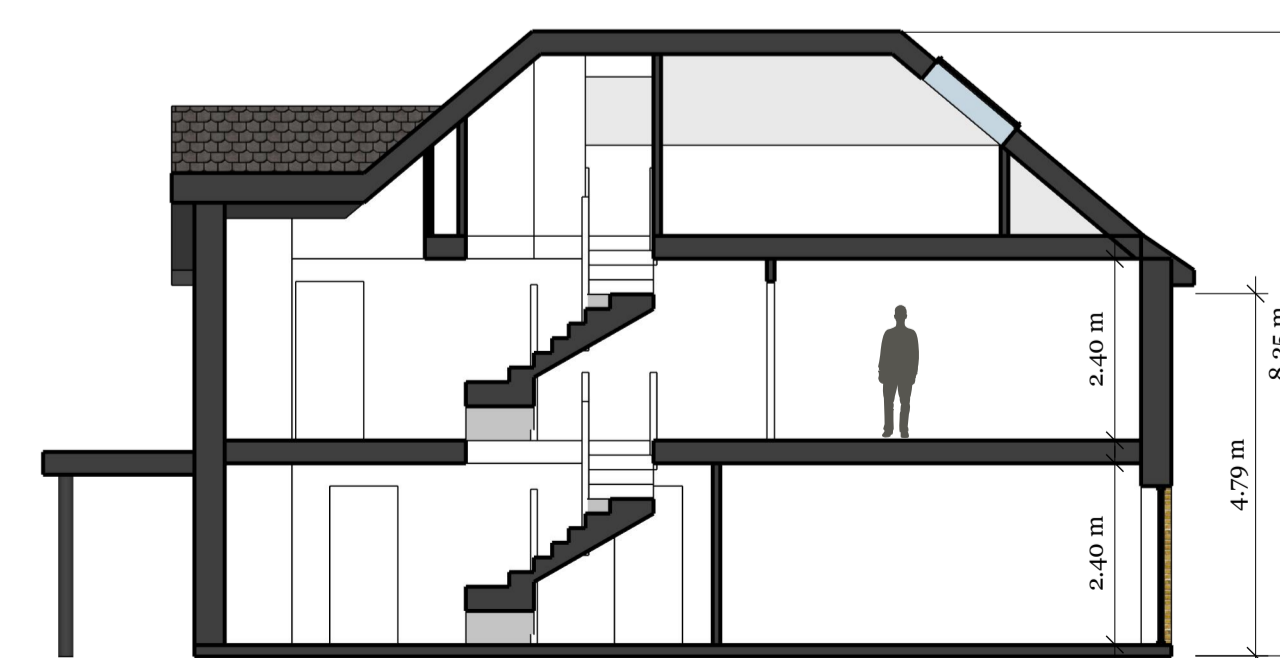

SECTION B-B
scale: 1:100
J | 002

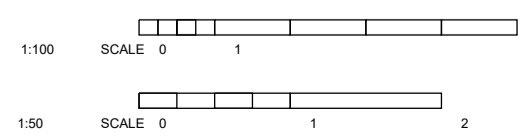

METRES

METRES

REVISIONS

REMARKS

MM/DD/YY

1

2

3

4

5

BETAPLAN
SURVEY / DESIGN

STREET SCENE, SITE PLANS

www.betaplan.co.uk - May 2024

REPLACEMENT DWELLING @
12 HILL RISE, CUFFLEY, POTTERS BAR, EN6 4EE

DRAWING REF: 12HR/0418
SCALE AS INDICATED @ A1

A

02