





1 Proposed Front Elevation
1 : 50

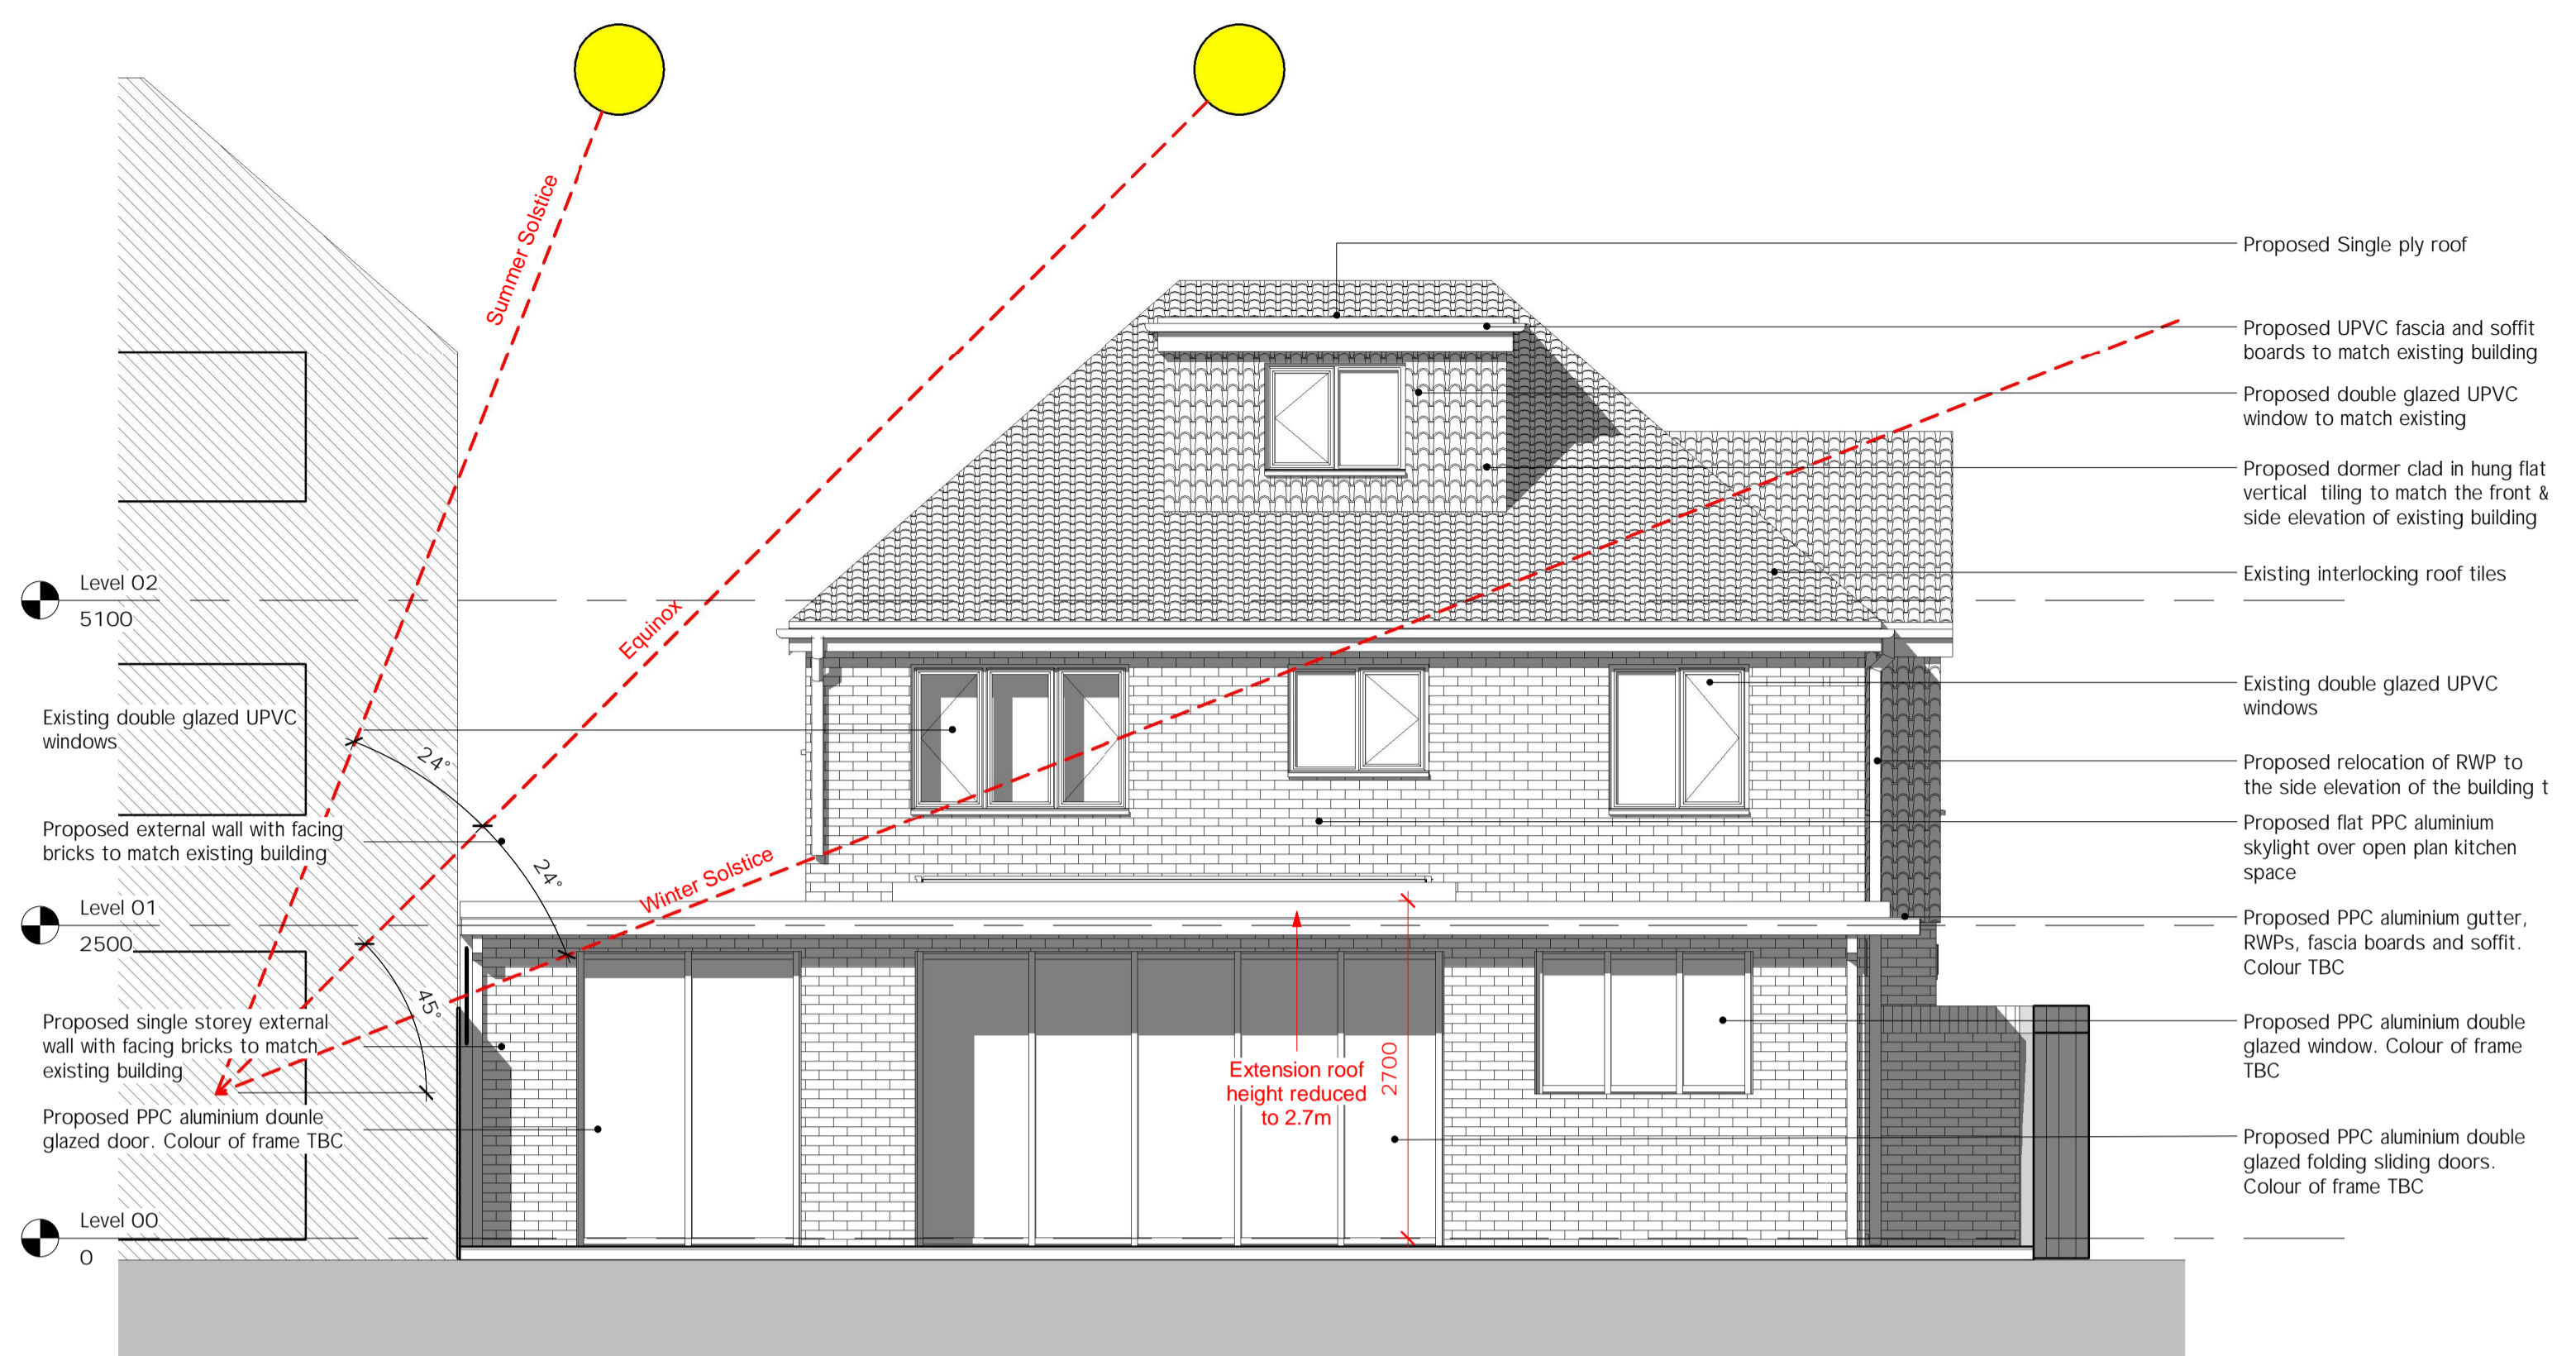

2 Proposed Rear Elevation
1 : 50

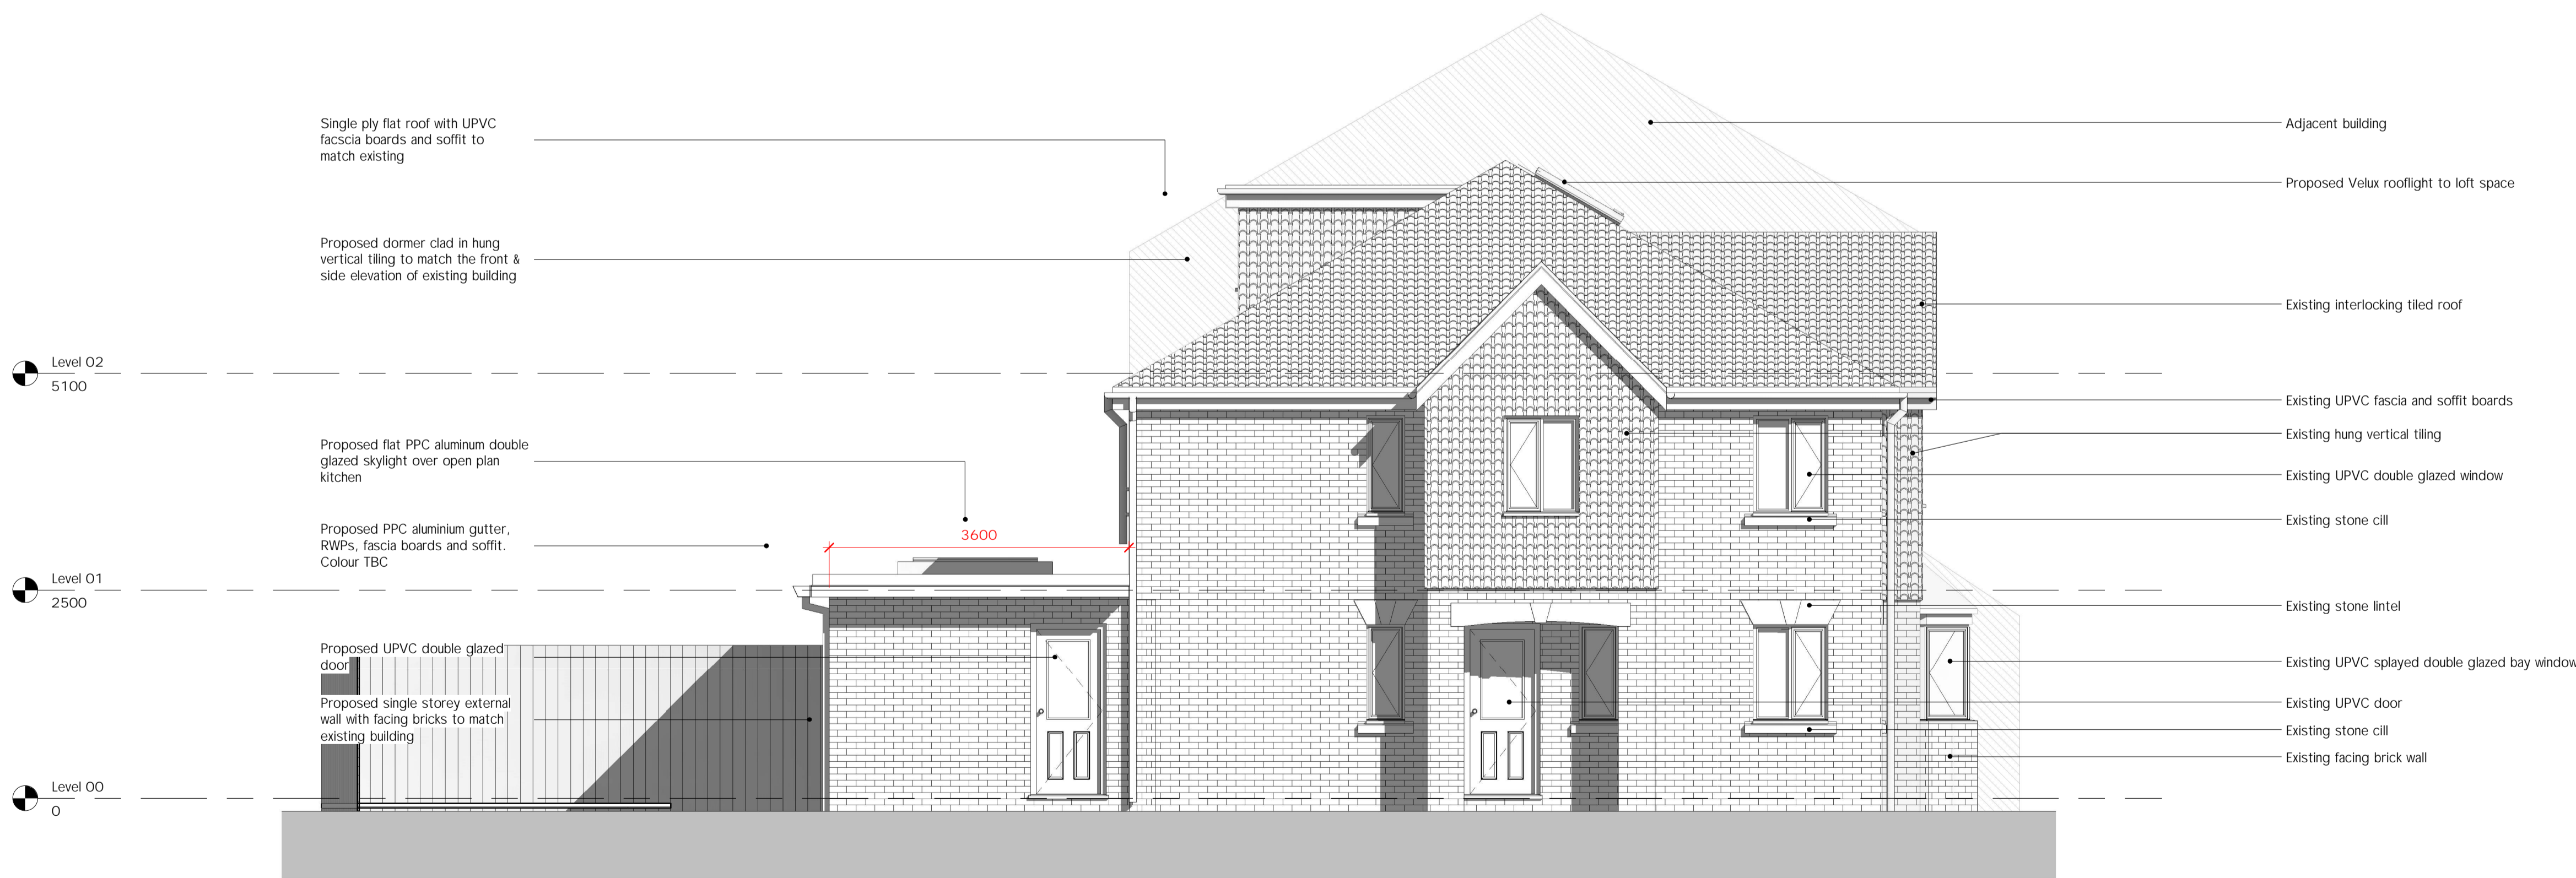

3 Proposed Side Elevation
1 : 50

