



EXISTING GROUND 1:50

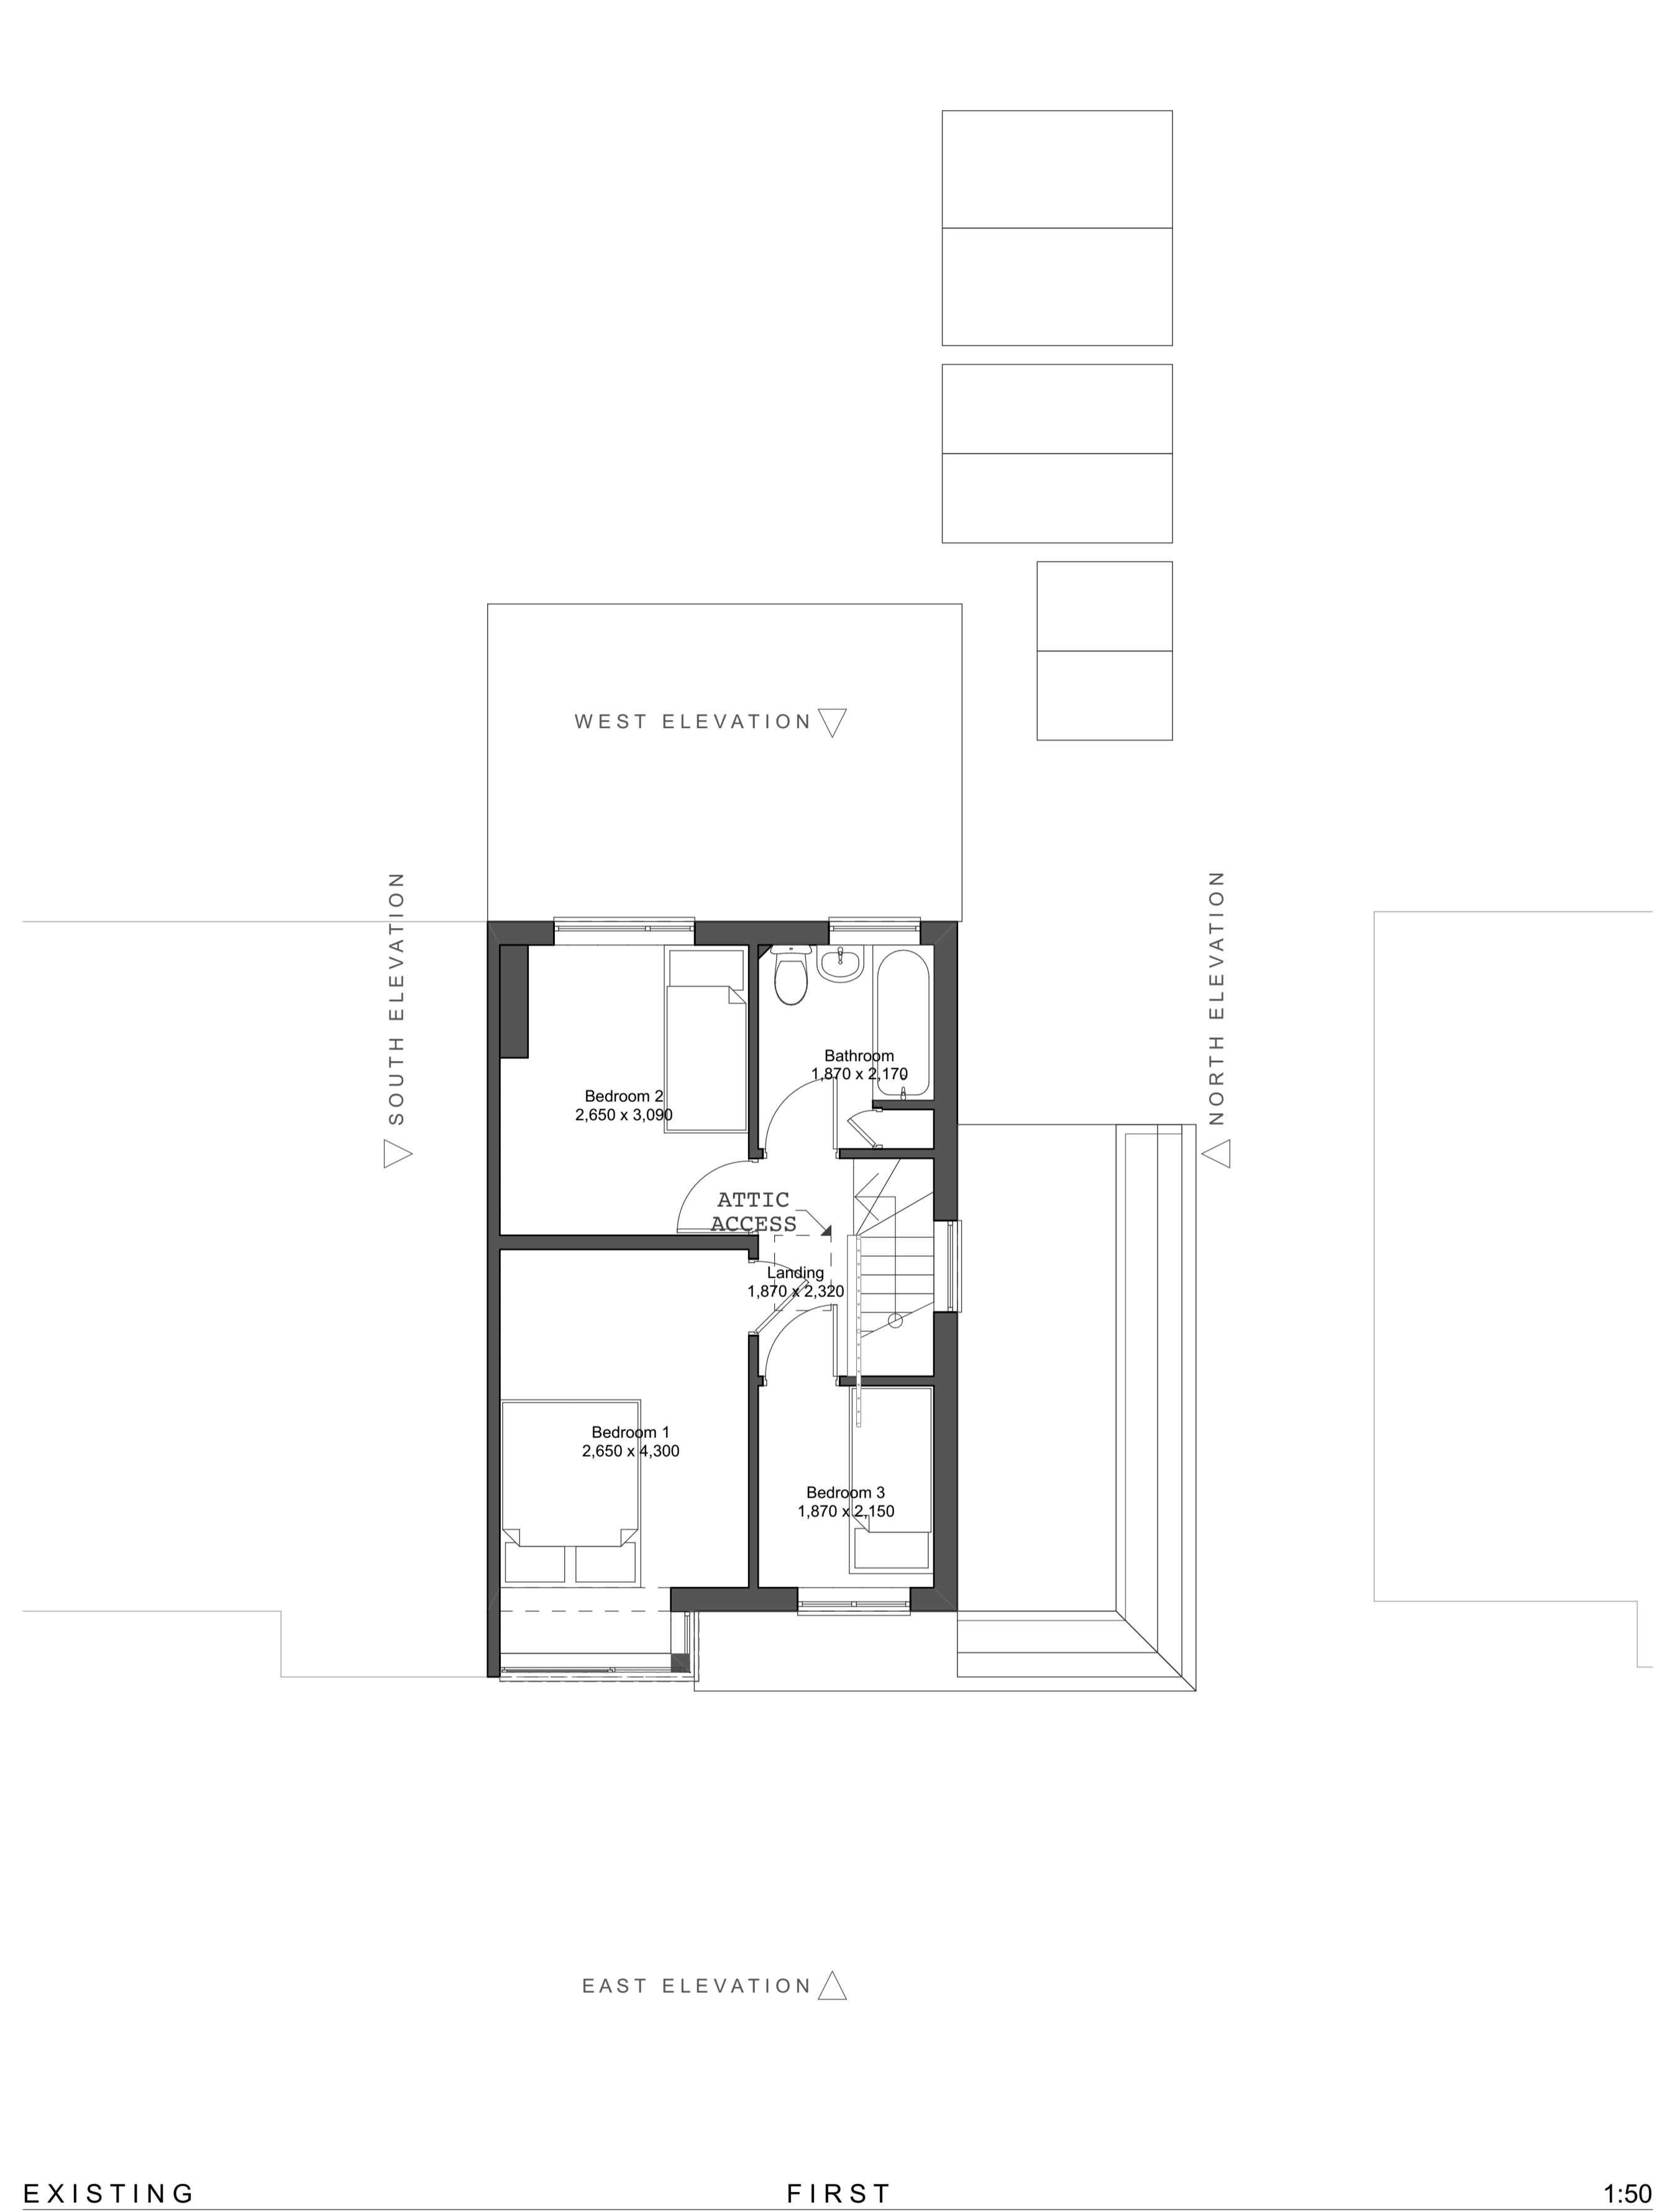

EXISTING FIRST 1:50

Looking to extend your home?
 Call for a free consultation today;
 020 8954 6291
 www.yooparchitects.co.uk
 YOOP Architects, your local architect

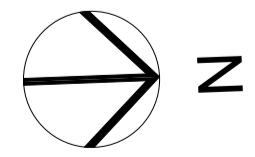

	Office 128, 28A Church Road, Stanmore, Middlesex, HA7 4AW, England 020 8954 6291 studio@yooparchitects.co.uk	Notes	Scale Bar	Scale	Purpose of Issue	Date of Issue	Project	Project No.	Layout Title	Drawing Number	Revision
		This drawing is copyright of YOOP Architects. Drawing for planning purposes, not construction		1:50 @ A1 1:100 @ A3	PLANNING	Tuesday, 28 July 2020	Extension & Refurbishment 89 Lemsford Road, Hatfield, AL10 0DZ	2020/066	EXISTING GROUND + FIRST FLOOR	066/EX/101	