



LEMSFORD ROAD

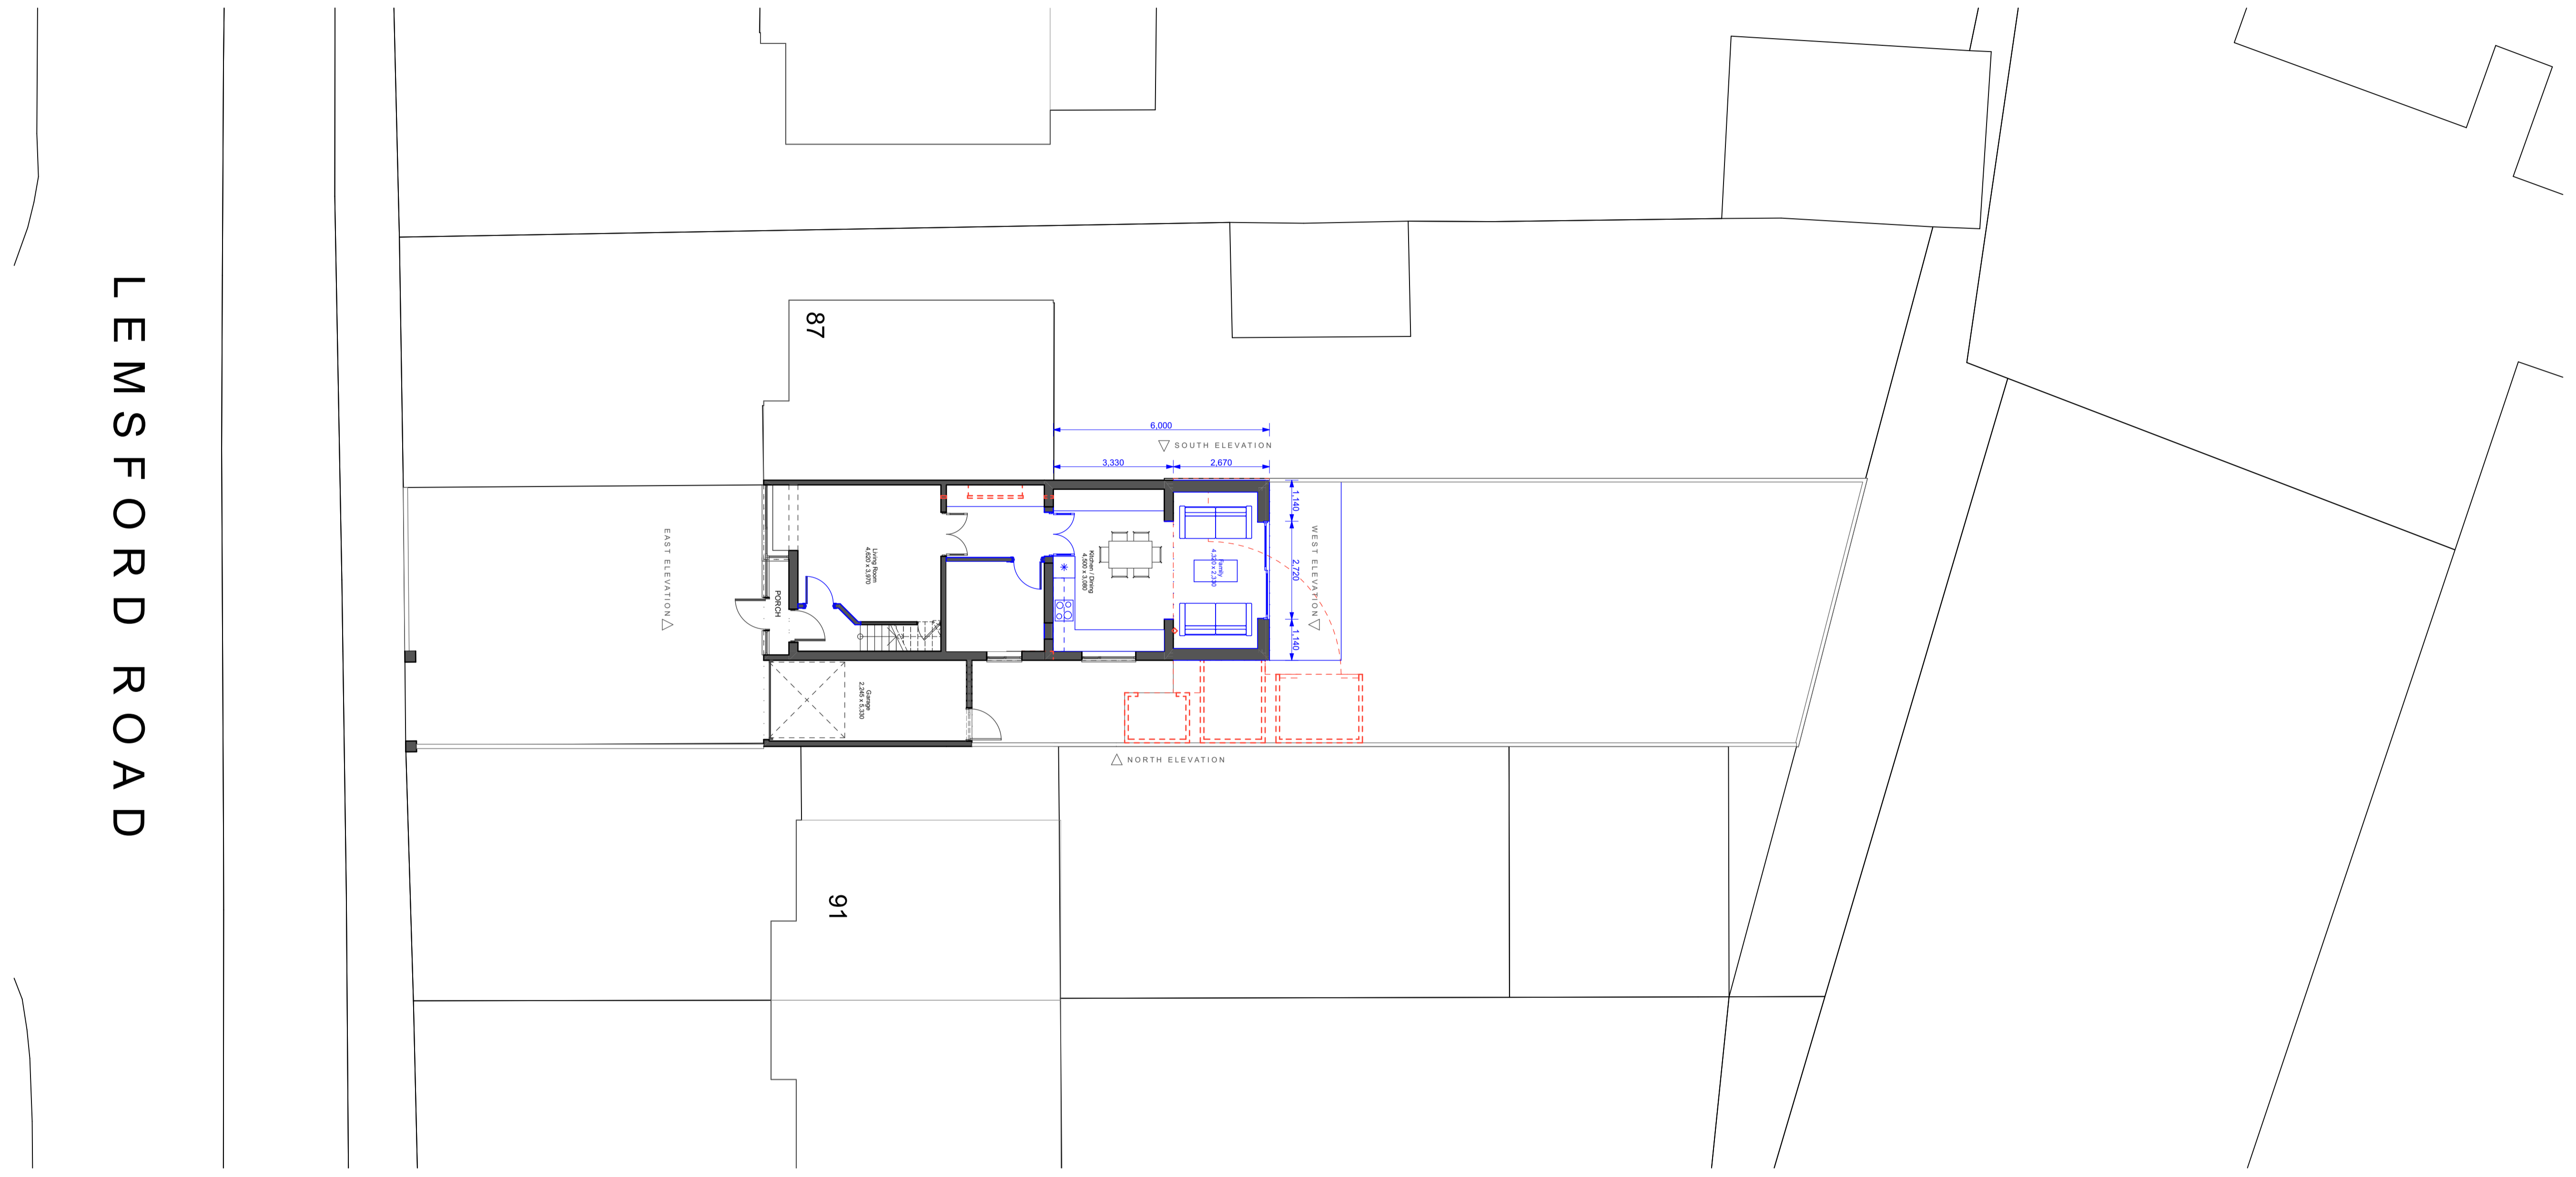

PROPOSED

GROUND-SITE PLAN

1:100

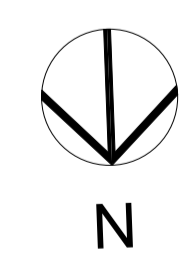

	Existing
	To be demolished
	New