



LEMSFORD ROAD

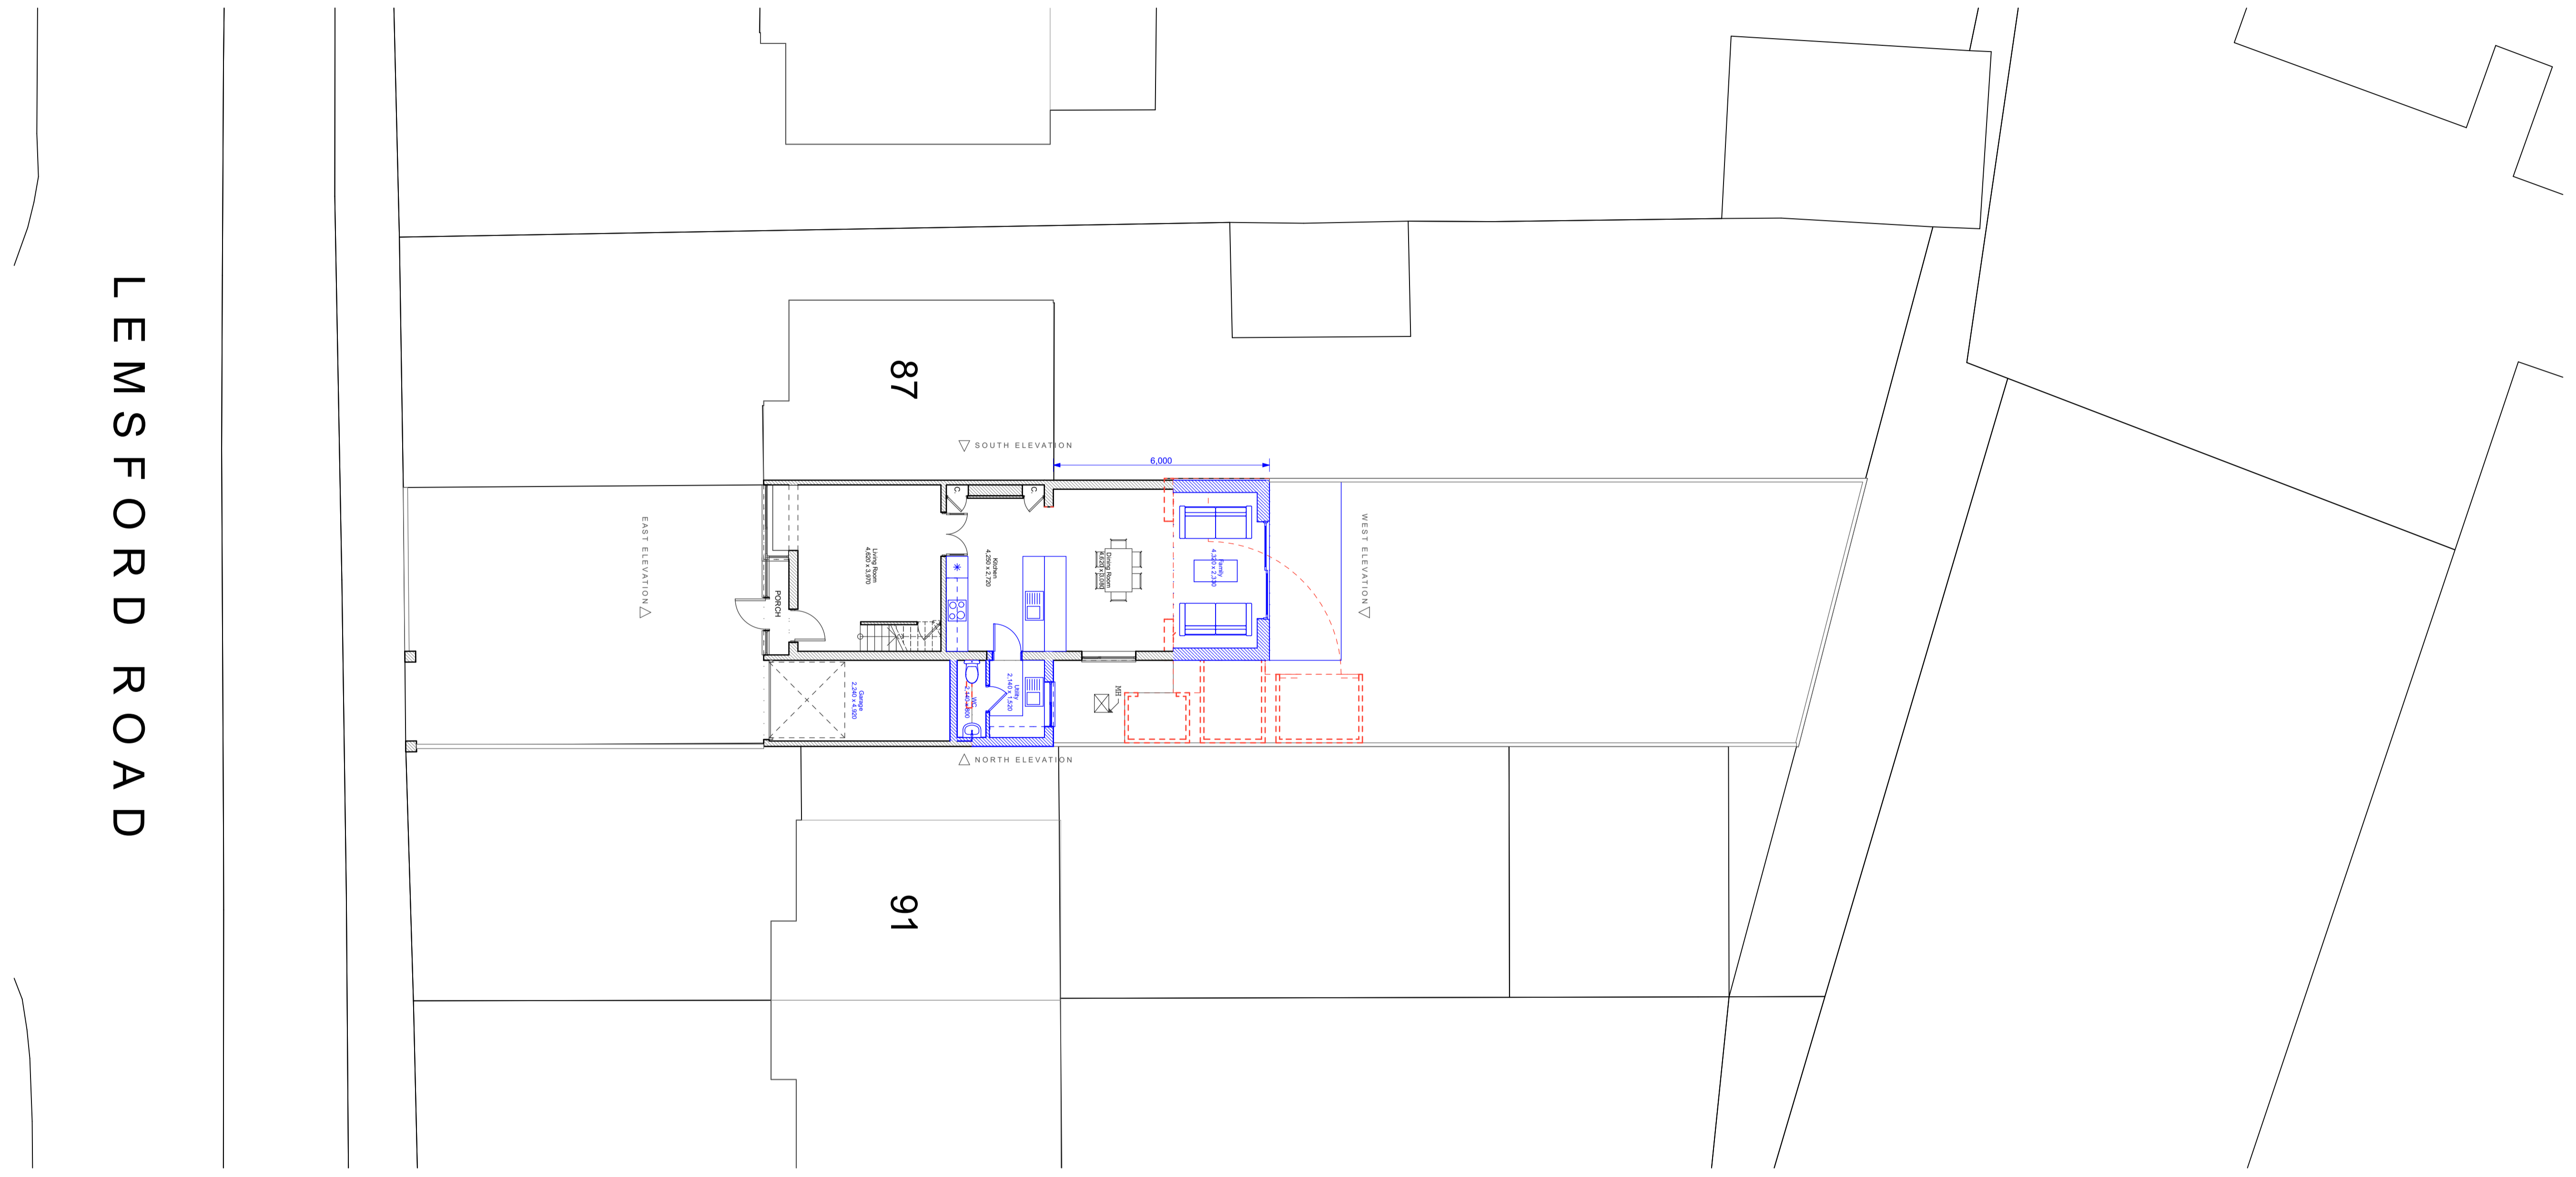

PROPOSED

GROUND-SITE PLAN

1:100

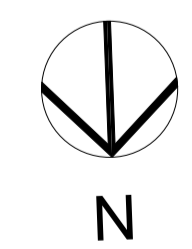

- Existing
- To be demolished
- New