


Materials to match existing unless otherwise stated on the drawings.


Any rooflights not to project more than 150mm from the plane of the roof

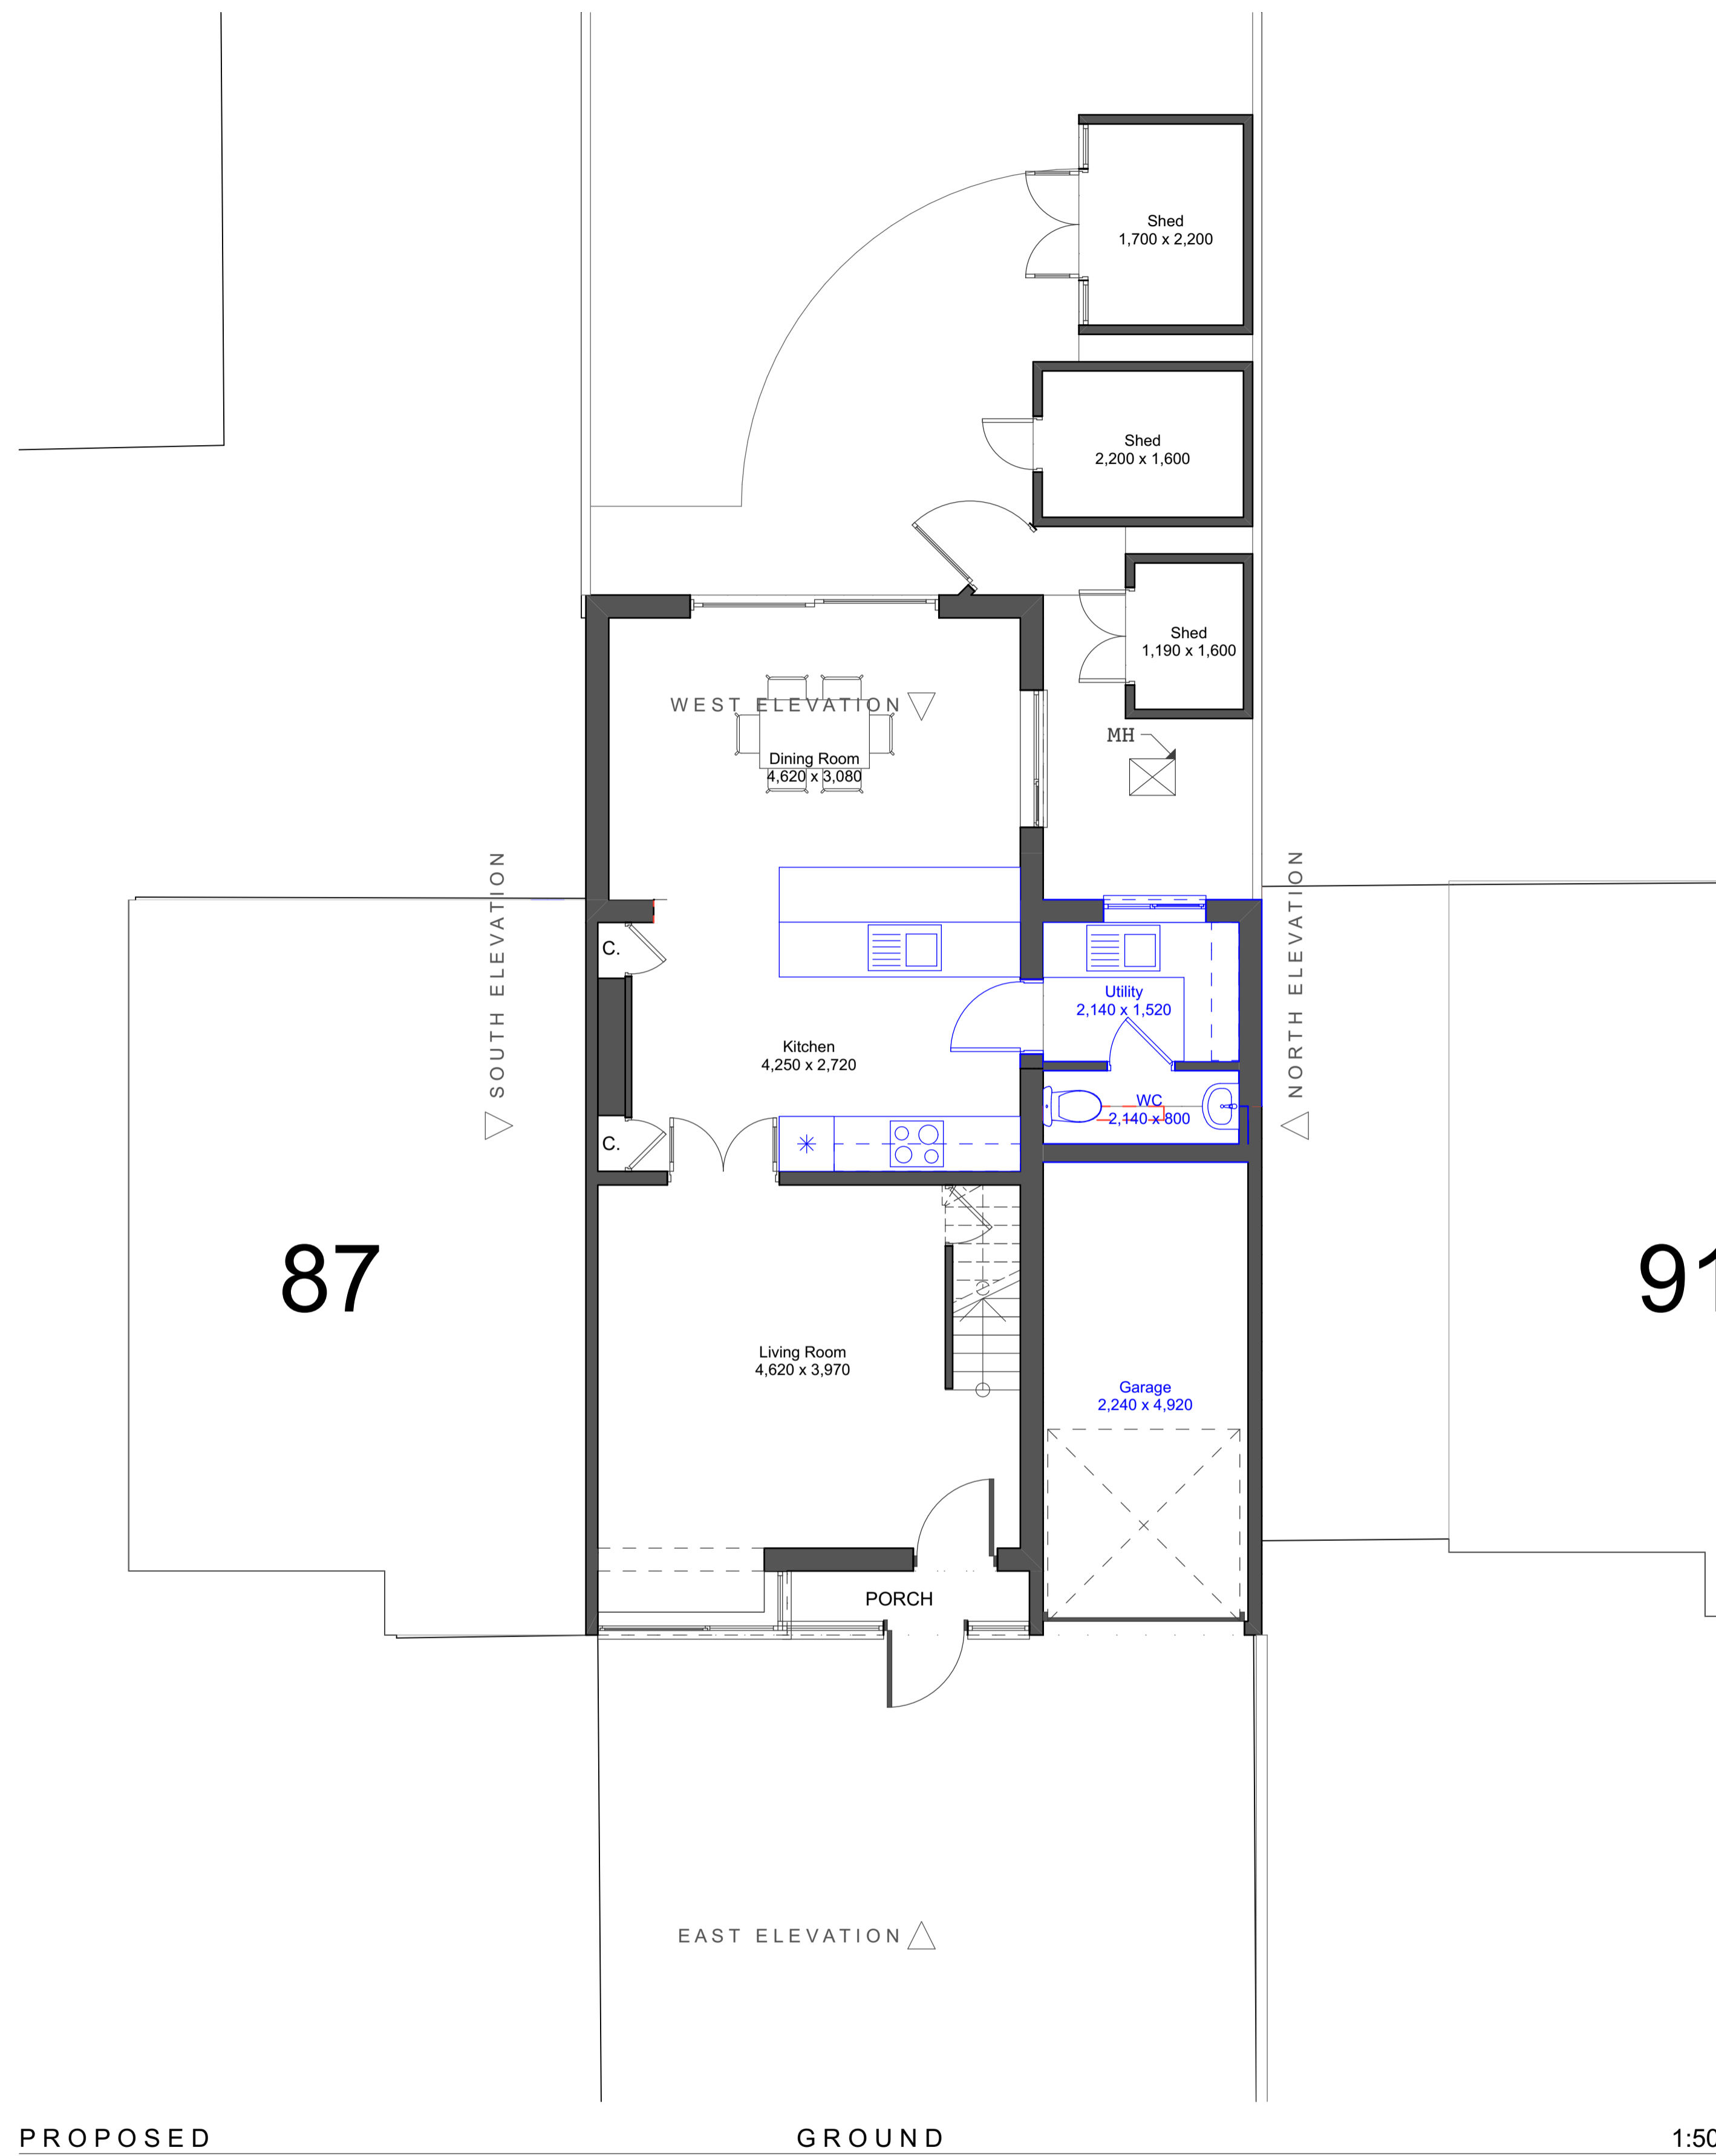

PROPOSED

GROUND

1:50

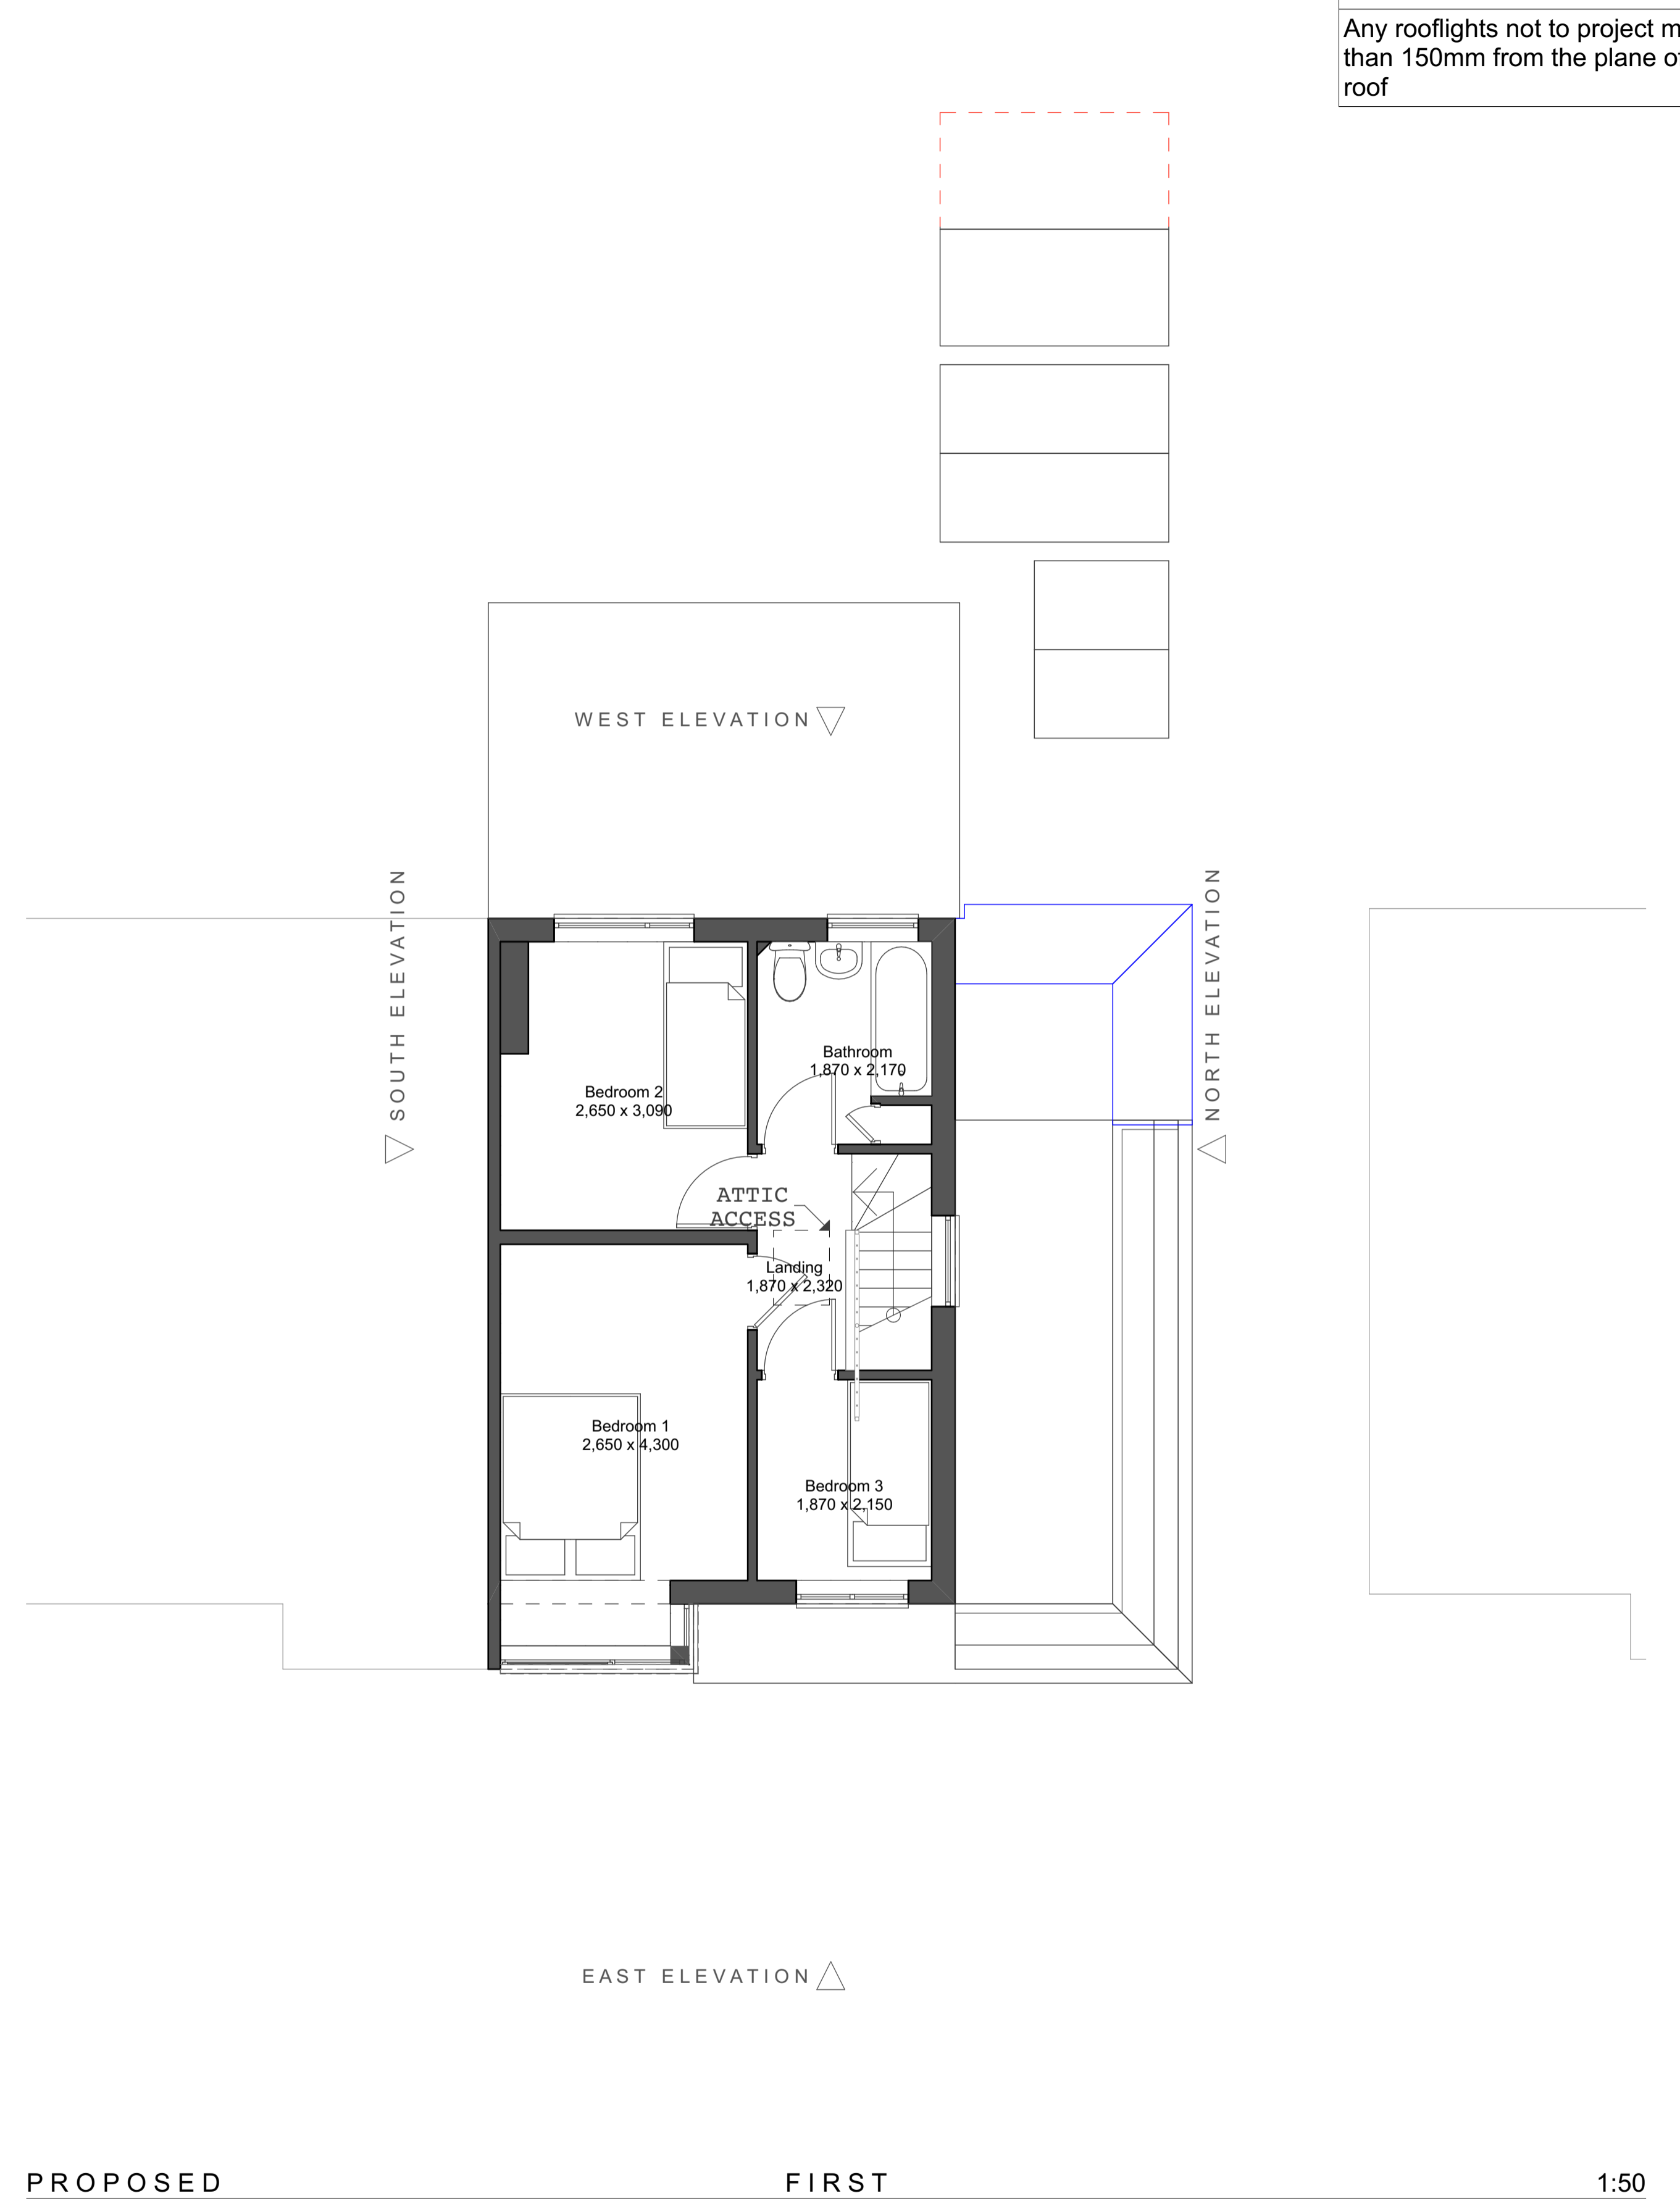


PROPOSED

FIRST

1:50

Looking to extend your home?
Call for a free consultation today;
020 8954 6291
www.yooparchitects.co.uk
YOOP Architects, your local architect

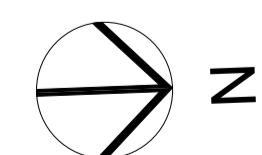

- Existing
- To be demolished
- New