
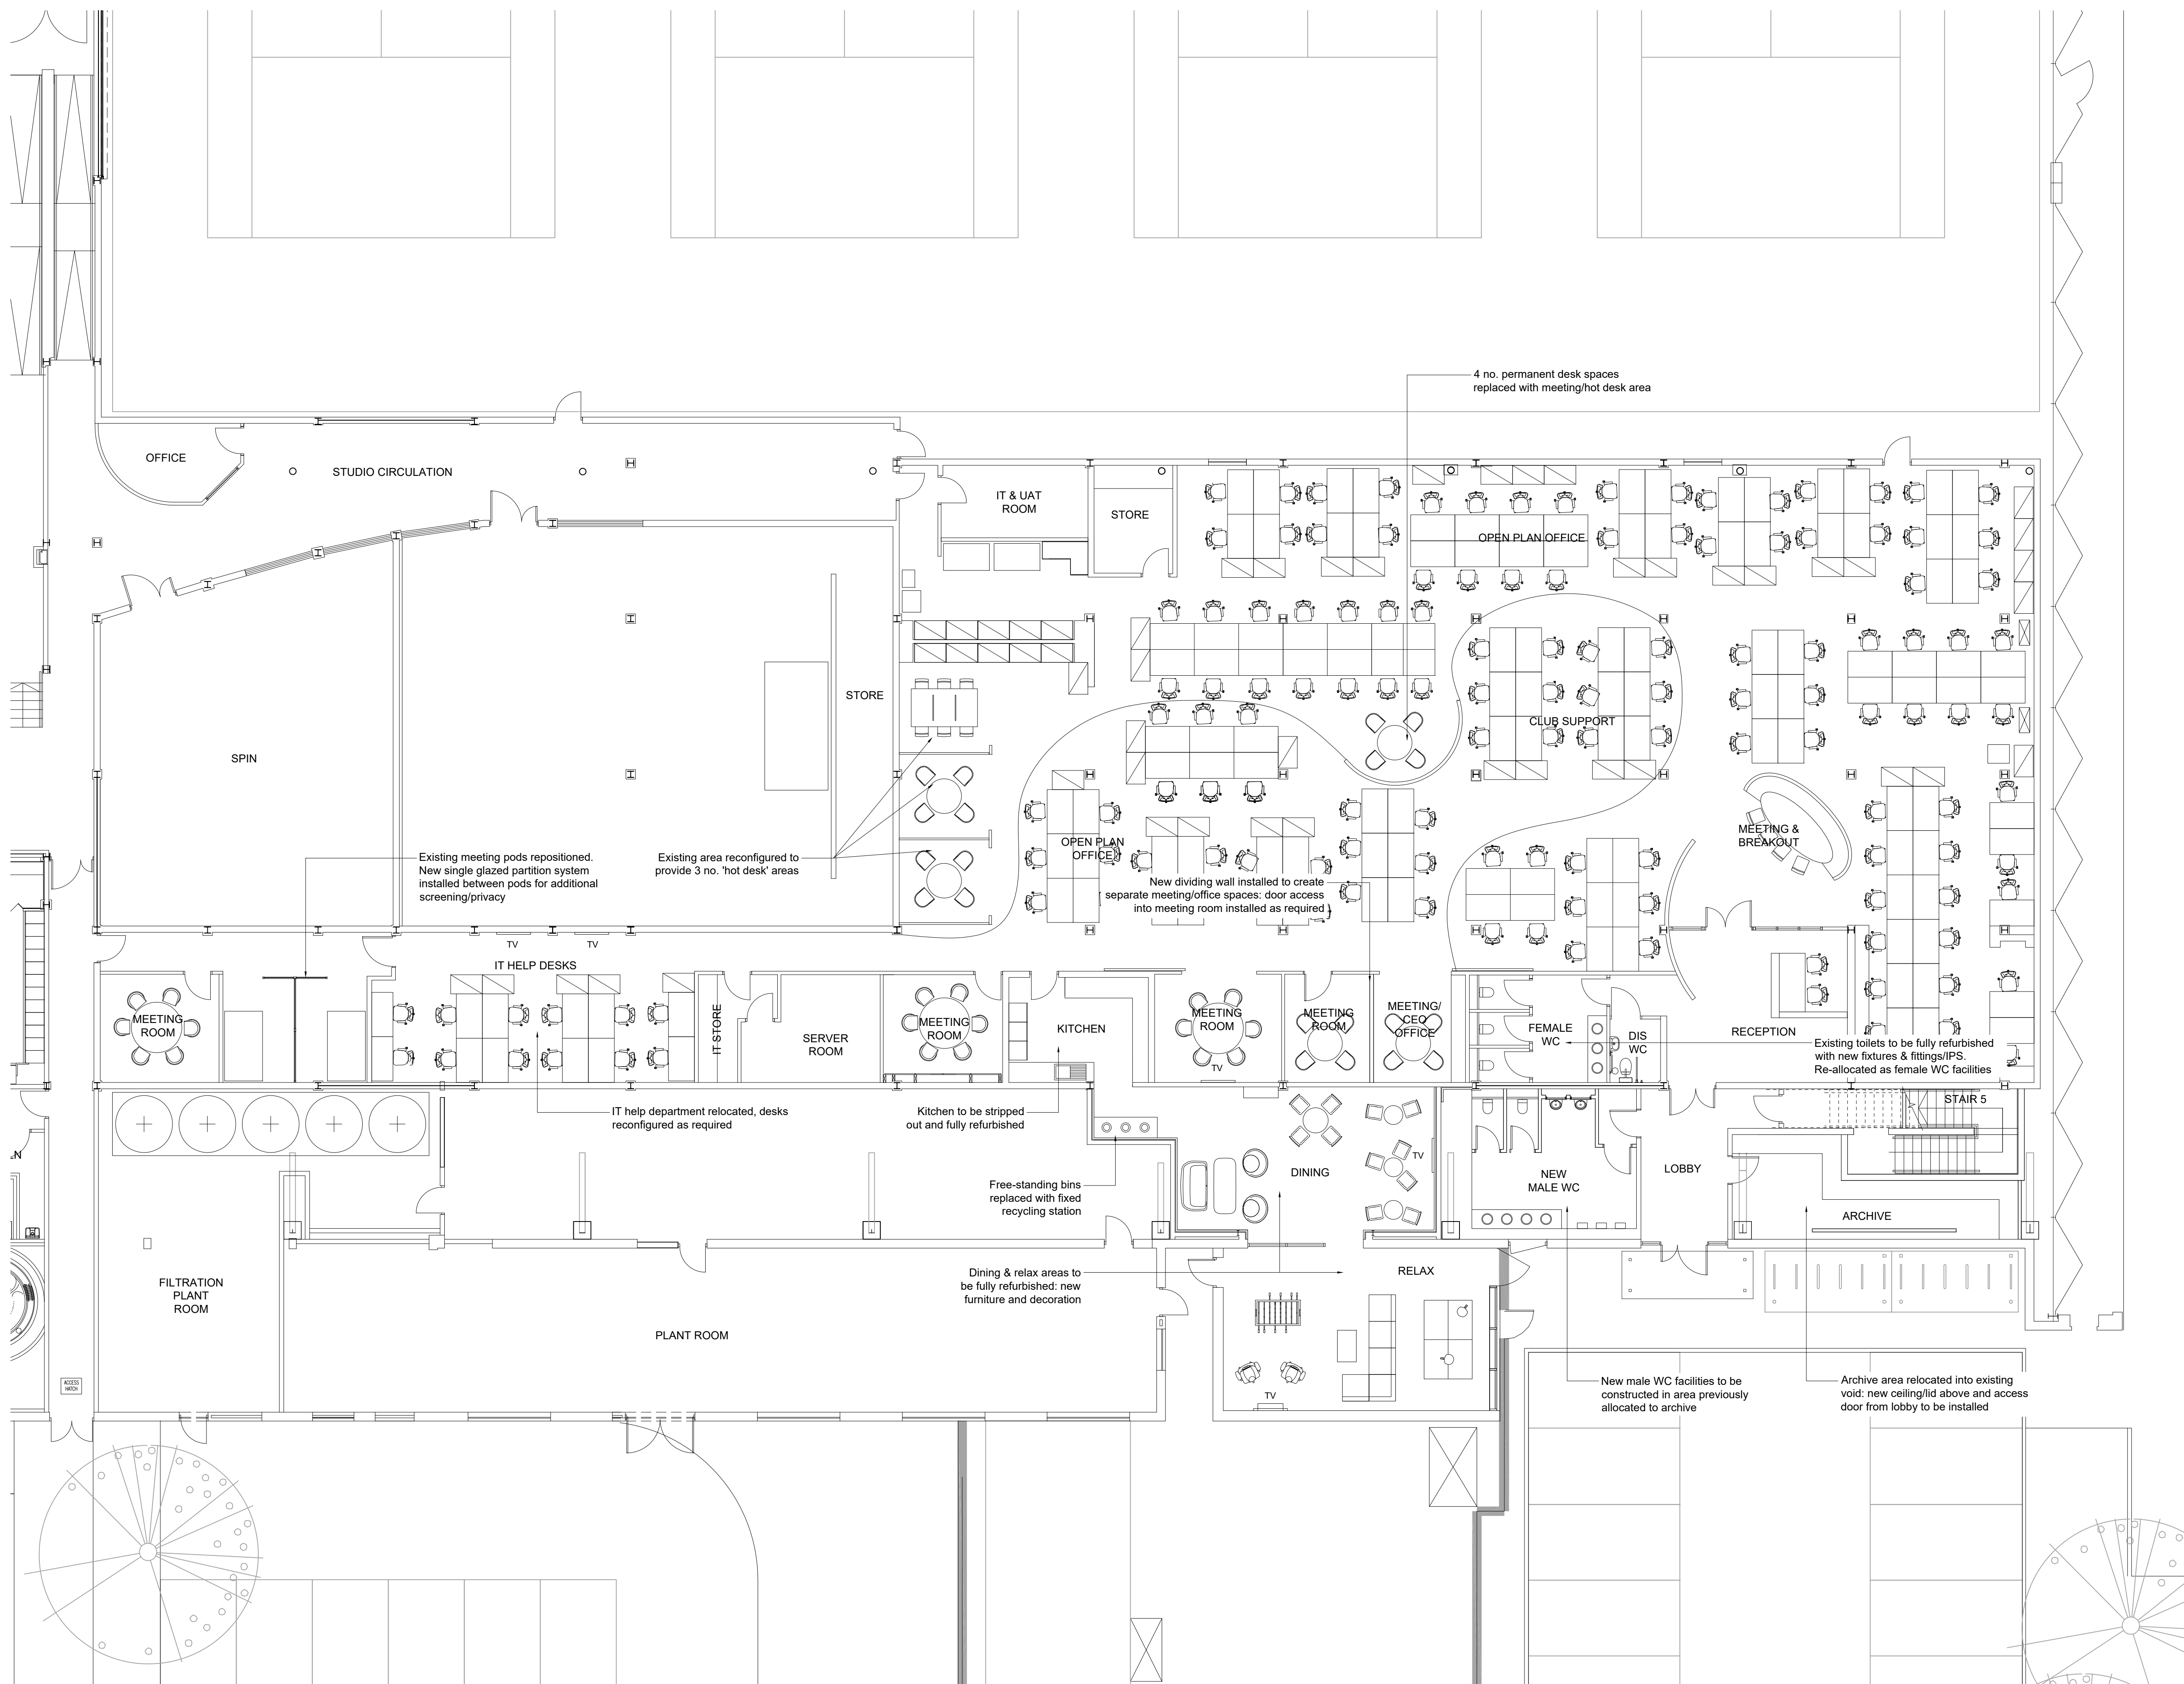


NOTES

DO NOT SCALE FROM THIS DRAWING. VERIFY ALL DIMENSIONS AND SETTING OUT ON SITE. NOTIFY ANY DISCREPANCIES TO THE ARCHITECT. FOR STRUCTURAL INFORMATION, REFER TO STRUCTURAL ENGINEER'S DRAWINGS. FOR M&E INFORMATION, REFER TO M&E ENGINEER'S AND SUB-CONTRACTOR'S DRAWINGS. FOR HEALTH & SAFETY INFORMATION, REFER TO HEALTH & SAFETY RISK ASSESSMENTS.

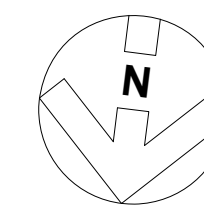

ISSUED PO BY: SDF CHECKED: DATE: 02/12/2019
INITIAL ISSUE

PLANNING

PLANNING

David Lloyd
CLUBS

CLIENT:

**DLC HATFIELD
CLUB SUPPORT
OFFICE REFURBISHMENT**

PROJECT:

**GROUND FLOOR
OFFICE SPACE
PROPOSED PLAN**

DRAWING:

SCALE: DATE: NOV 2019
SDF 1:100 @ A1

Hadfield Cawkwell Davidson

Broomgrove Lodge, 13 Broomgrove Rd, Sheffield, S10 2LZ T 0114 266 8181 www.hcd.co.uk

Architecture | Engineering | Interior Design | Masterplanning | Urban Design

2018-241 | PL-004 P0

© HCD