

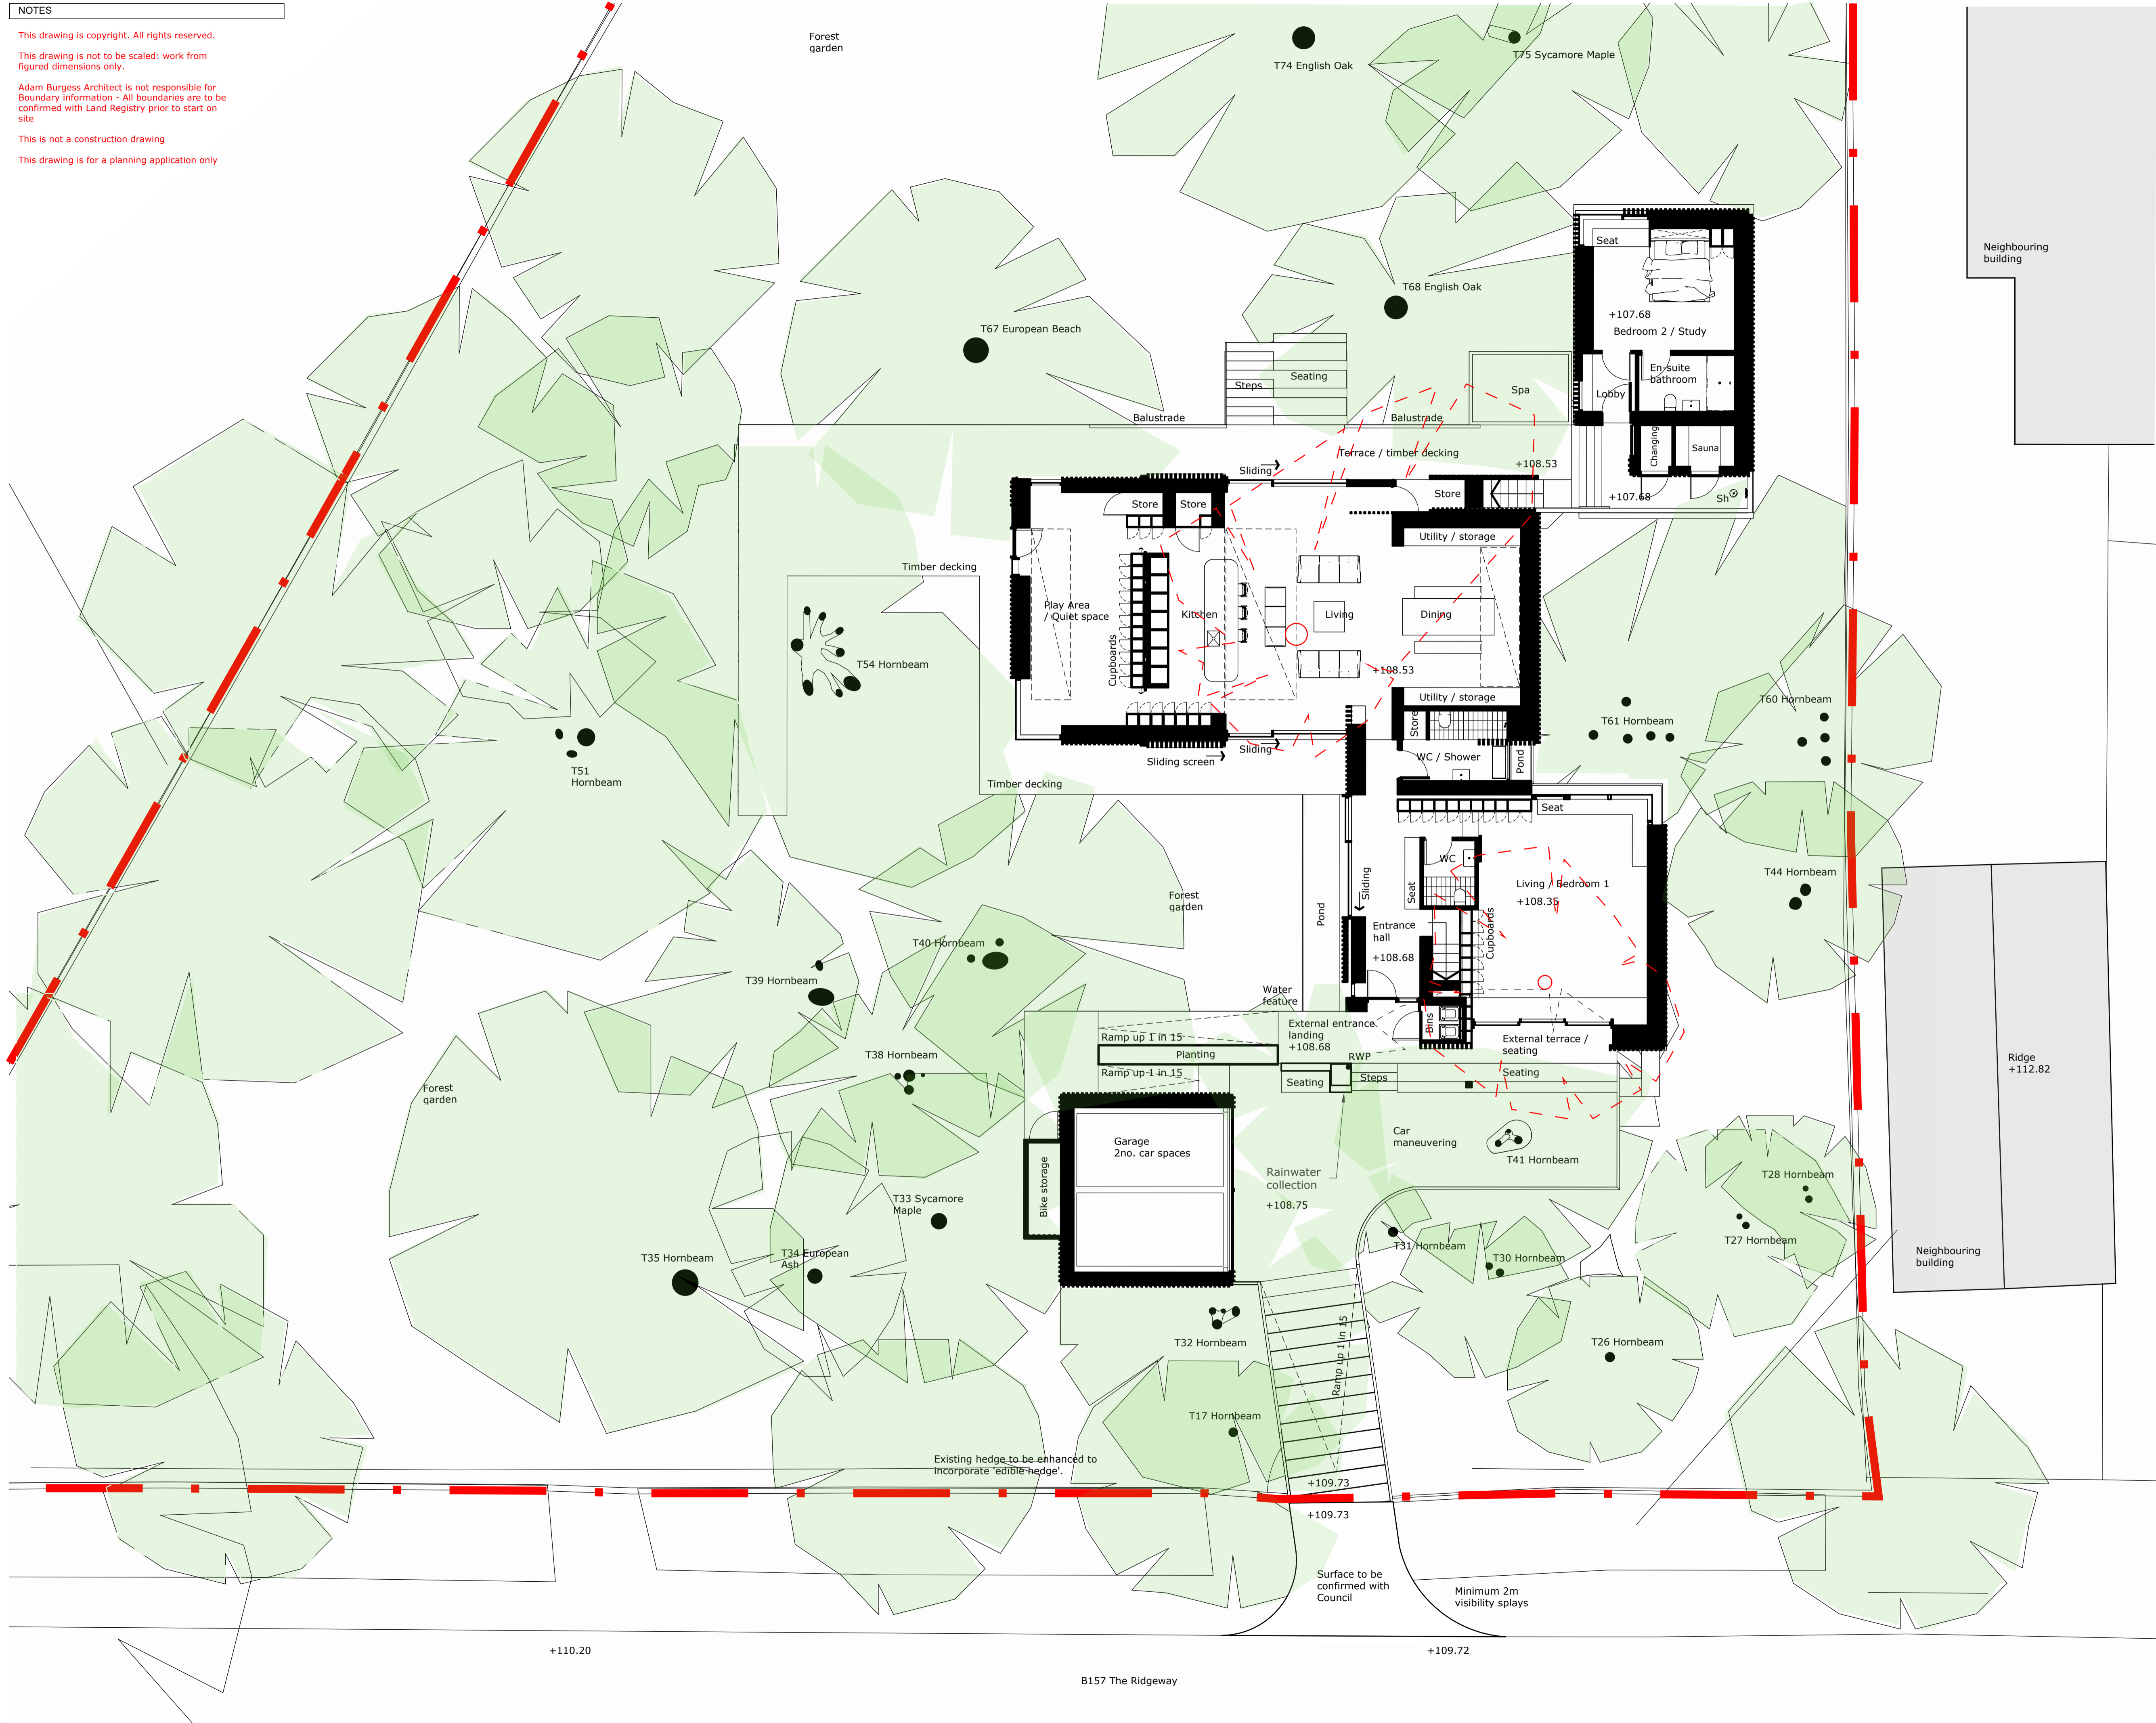


NOTES

This drawing is copyright. All rights reserved.
 This drawing is not to be scaled: work from figured dimensions only.
 Adam Burgess Architect is not responsible for Boundary information - All boundaries are to be confirmed with Land Registry prior to start on site.
 This is not a construction drawing
 This drawing is for a planning application only

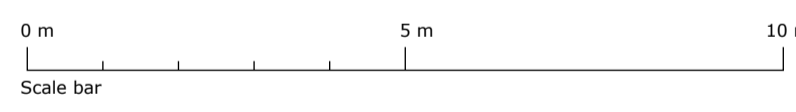

- - - - - Trees to be removed

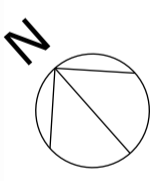

Revisions

--	--

Adam Burgess Architect
 3F1, 4 Wellington Street, Edinburgh, EH7 5ED
 +44 (0) 7881 942 066 mail@adamburgessarchitect.co.uk

Project: Site at: The Ridgeway Cuffley

Title: Proposed Plan Lvl 0

Client: Mr P Bowler

Drawing Number: **086 PL 02**

Scale	Date	Revision
1:100 @ A1	February 2022	-
Drawn	Checked	

+110.20

B157 The Ridgeway

+109.72

Surface to be confirmed with Council
 Minimum 2m visibility splays