
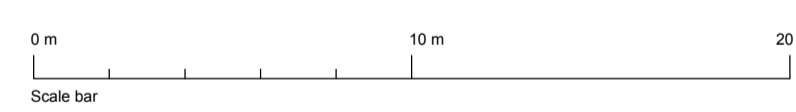
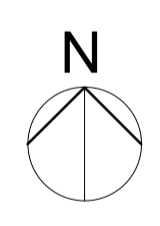
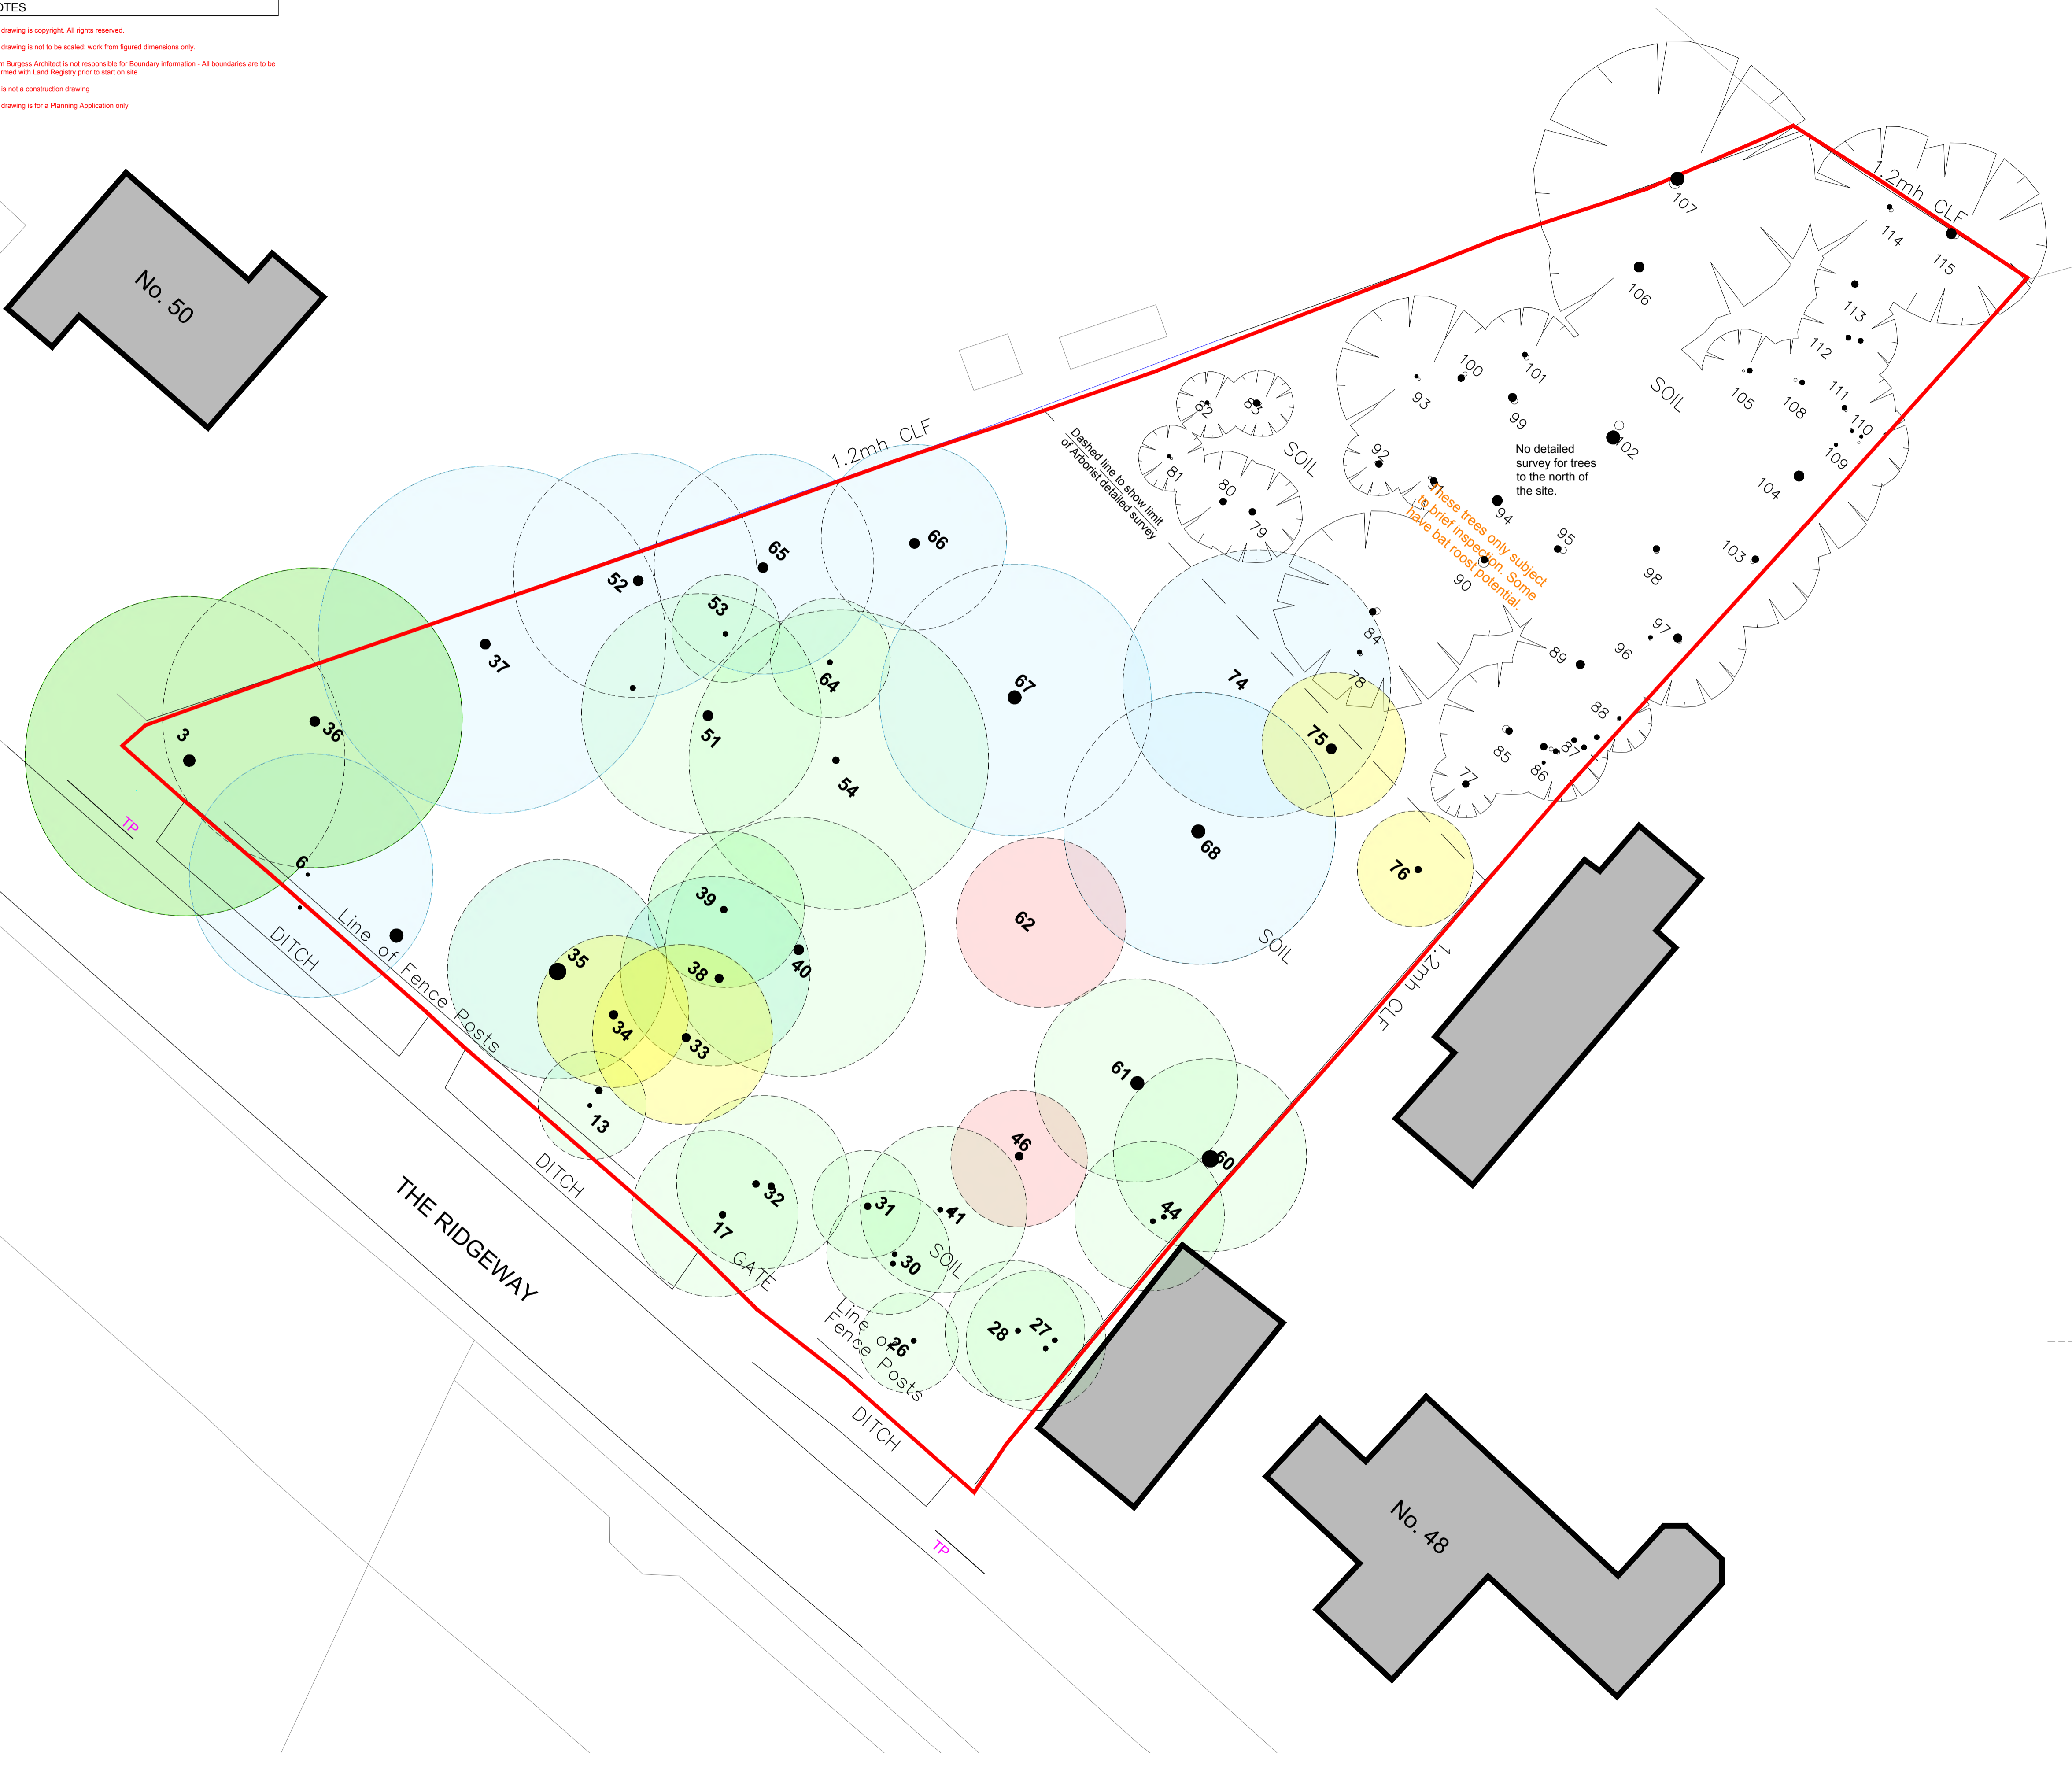


NOTES

This drawing is copyright. All rights reserved.
 This drawing is not to be scaled: work from figured dimensions only.
 Adam Burgess Architect is not responsible for Boundary information - All boundaries are to be confirmed with Land Registry prior to start on site.
 This is not a construction drawing.
 This drawing is for a Planning Application only.

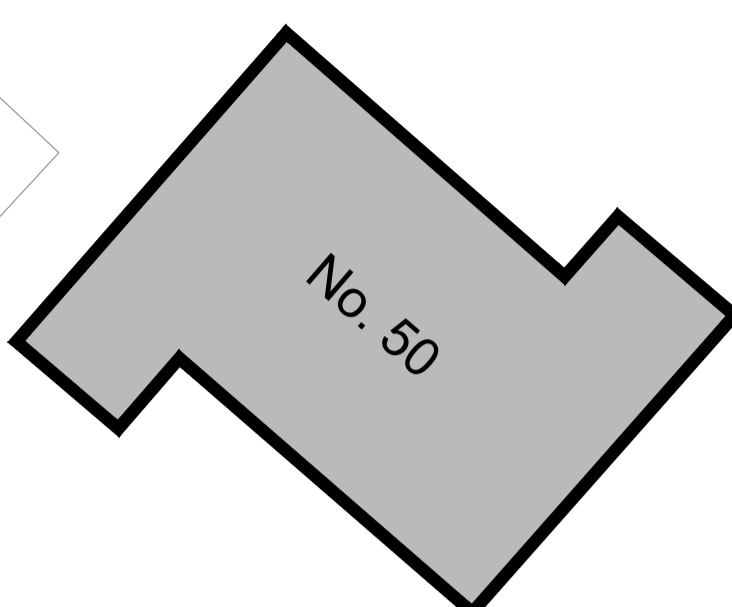

- KEY:**
- Root Protection Area (RPA)
 - Proposed additional removals (read in conjunction with 086PL12)
 - RPA - A
 - RPA - B
 - RPA - C
 - RPA - C - Hornbeams

Note:
 This plan shows a hypothetical situation whereby all proposed removals have been undertaken as per drawing 086PL12. Additional proposals for removals of trees over and above those initially outlined and / or recommended by the Arborist are shown here accommodate the proposed development - only where absolutely necessary and as advised by the Arborist and Ecological consultants as part of a wider design to enhance biodiversity of the site.

Revisions	
25.10.2021	A T46 & T62 shown to be removed + T74 added

Adam Burgess Architect
 3F1, 4 Wellington Street, Edinburgh, EH7 5ED
 +44 (0) 7881 942 066 mail@adamburgessarchitect.co.uk

Project Site at Cuffley

Title Root Protection Areas - Sheet 2

Client Mr P Bowler

Drawing Number **086 PL 13**

Scale 1:200 @ A1	Date February 2022	Revision
Drawn	Checked	-