


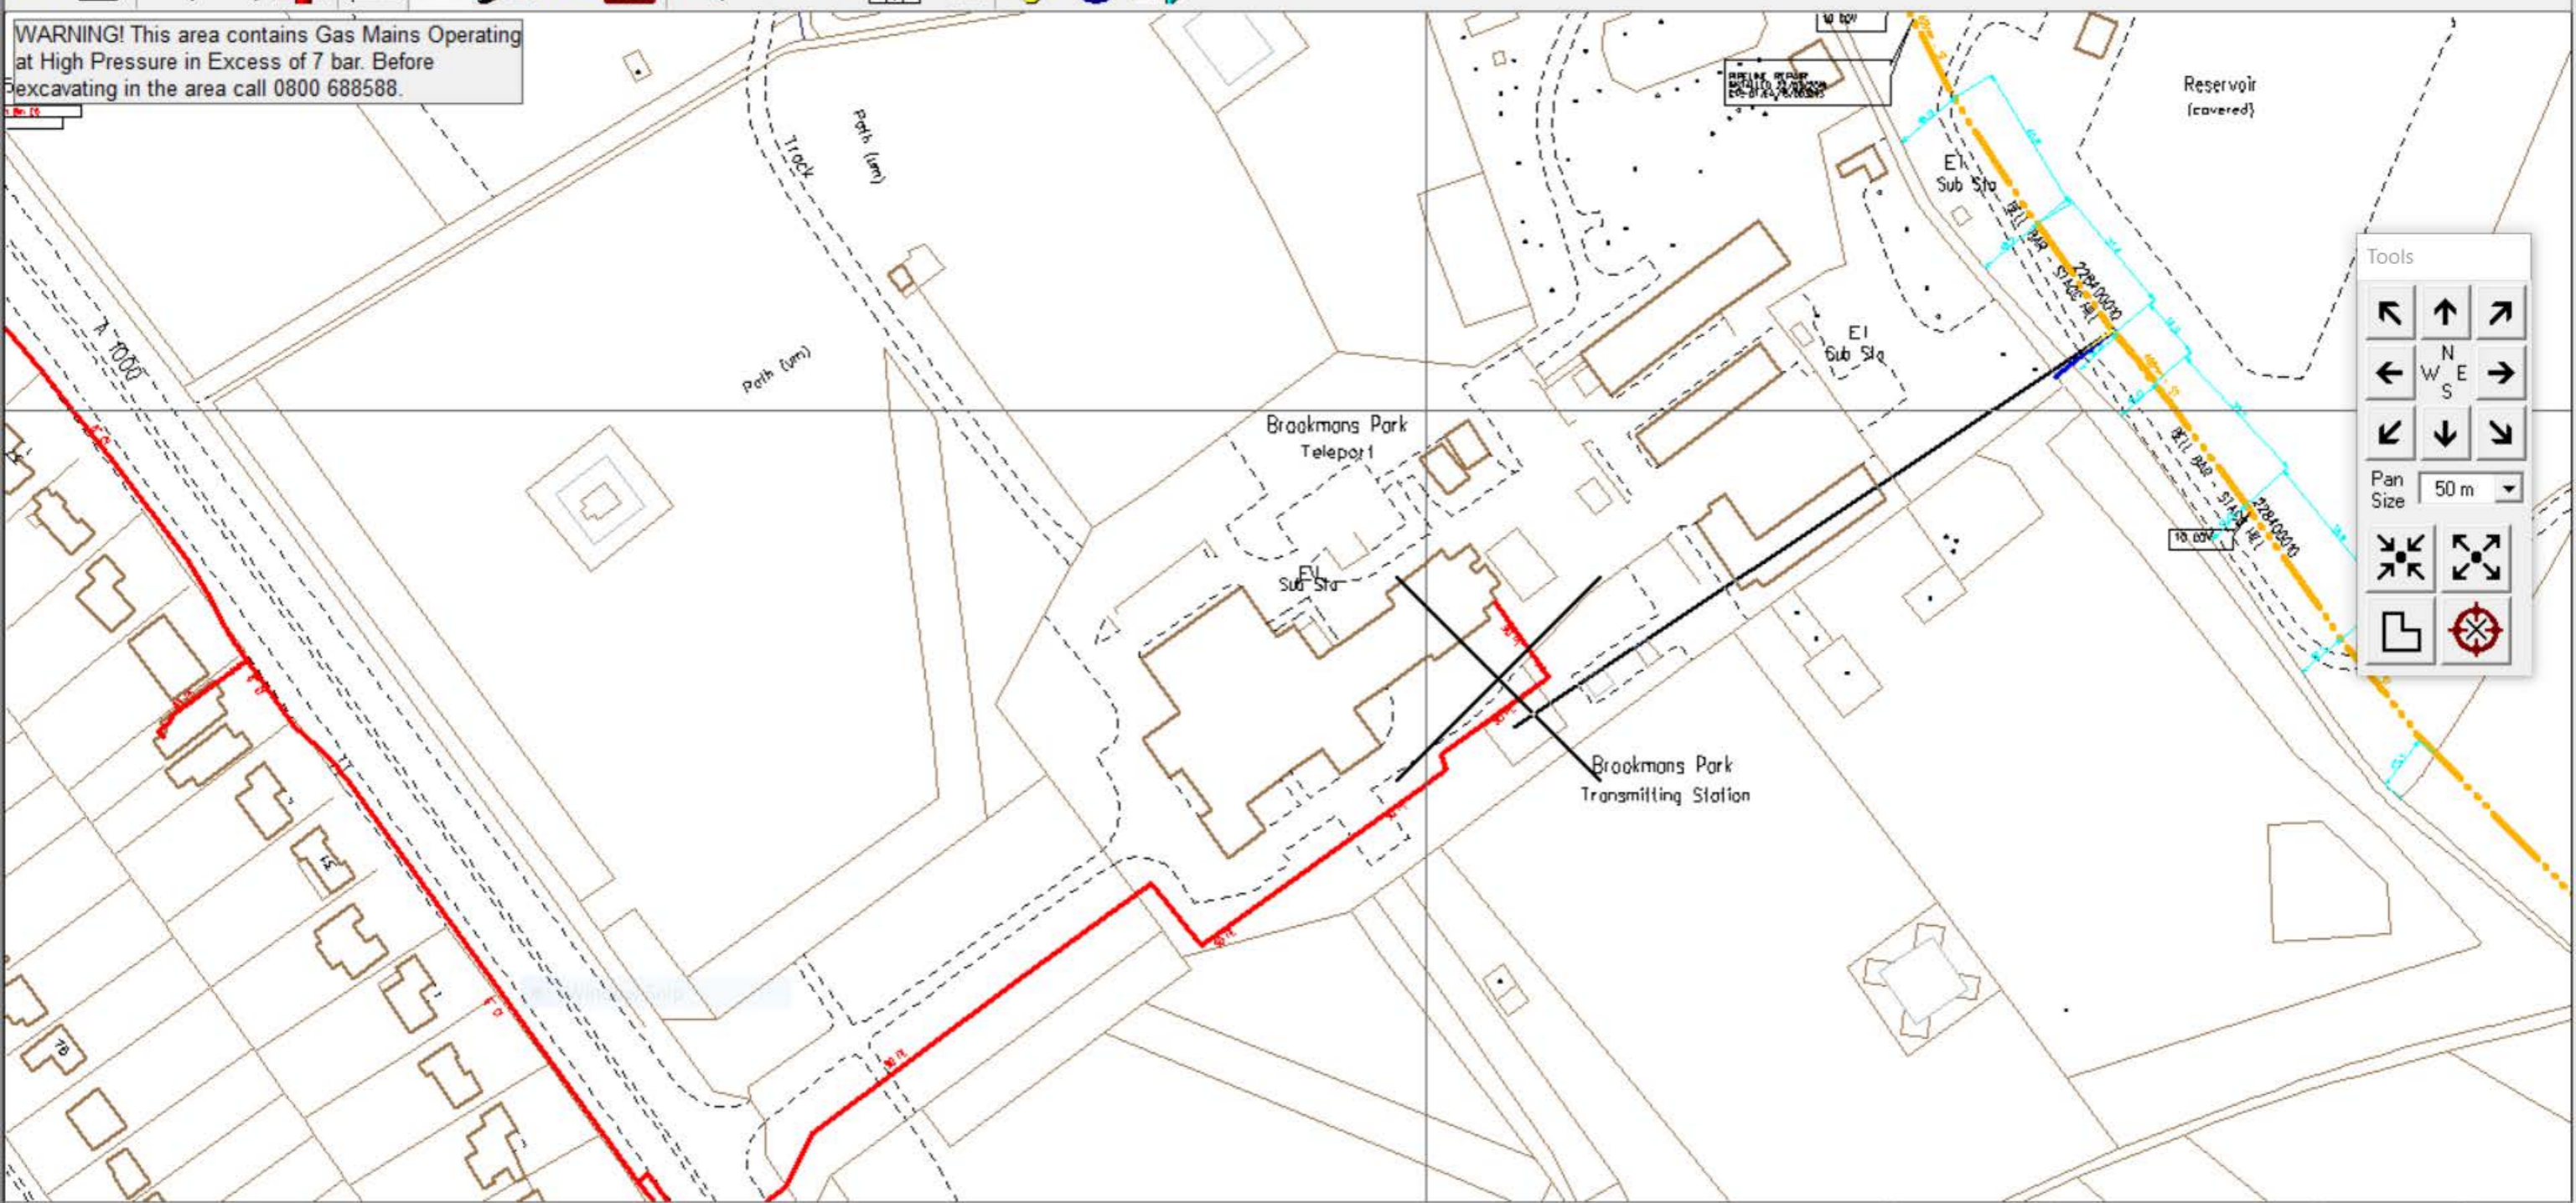

WARNING! This area contains Gas Mains Operating at High Pressure in Excess of 7 bar. Before Excavating in the area call 0800 688588.



Tools

←	↑	↗
←	N	→
←	W	E
↙	↓	↘
Pan Size 50 m		
↻	↻	↻
📄	📍	