


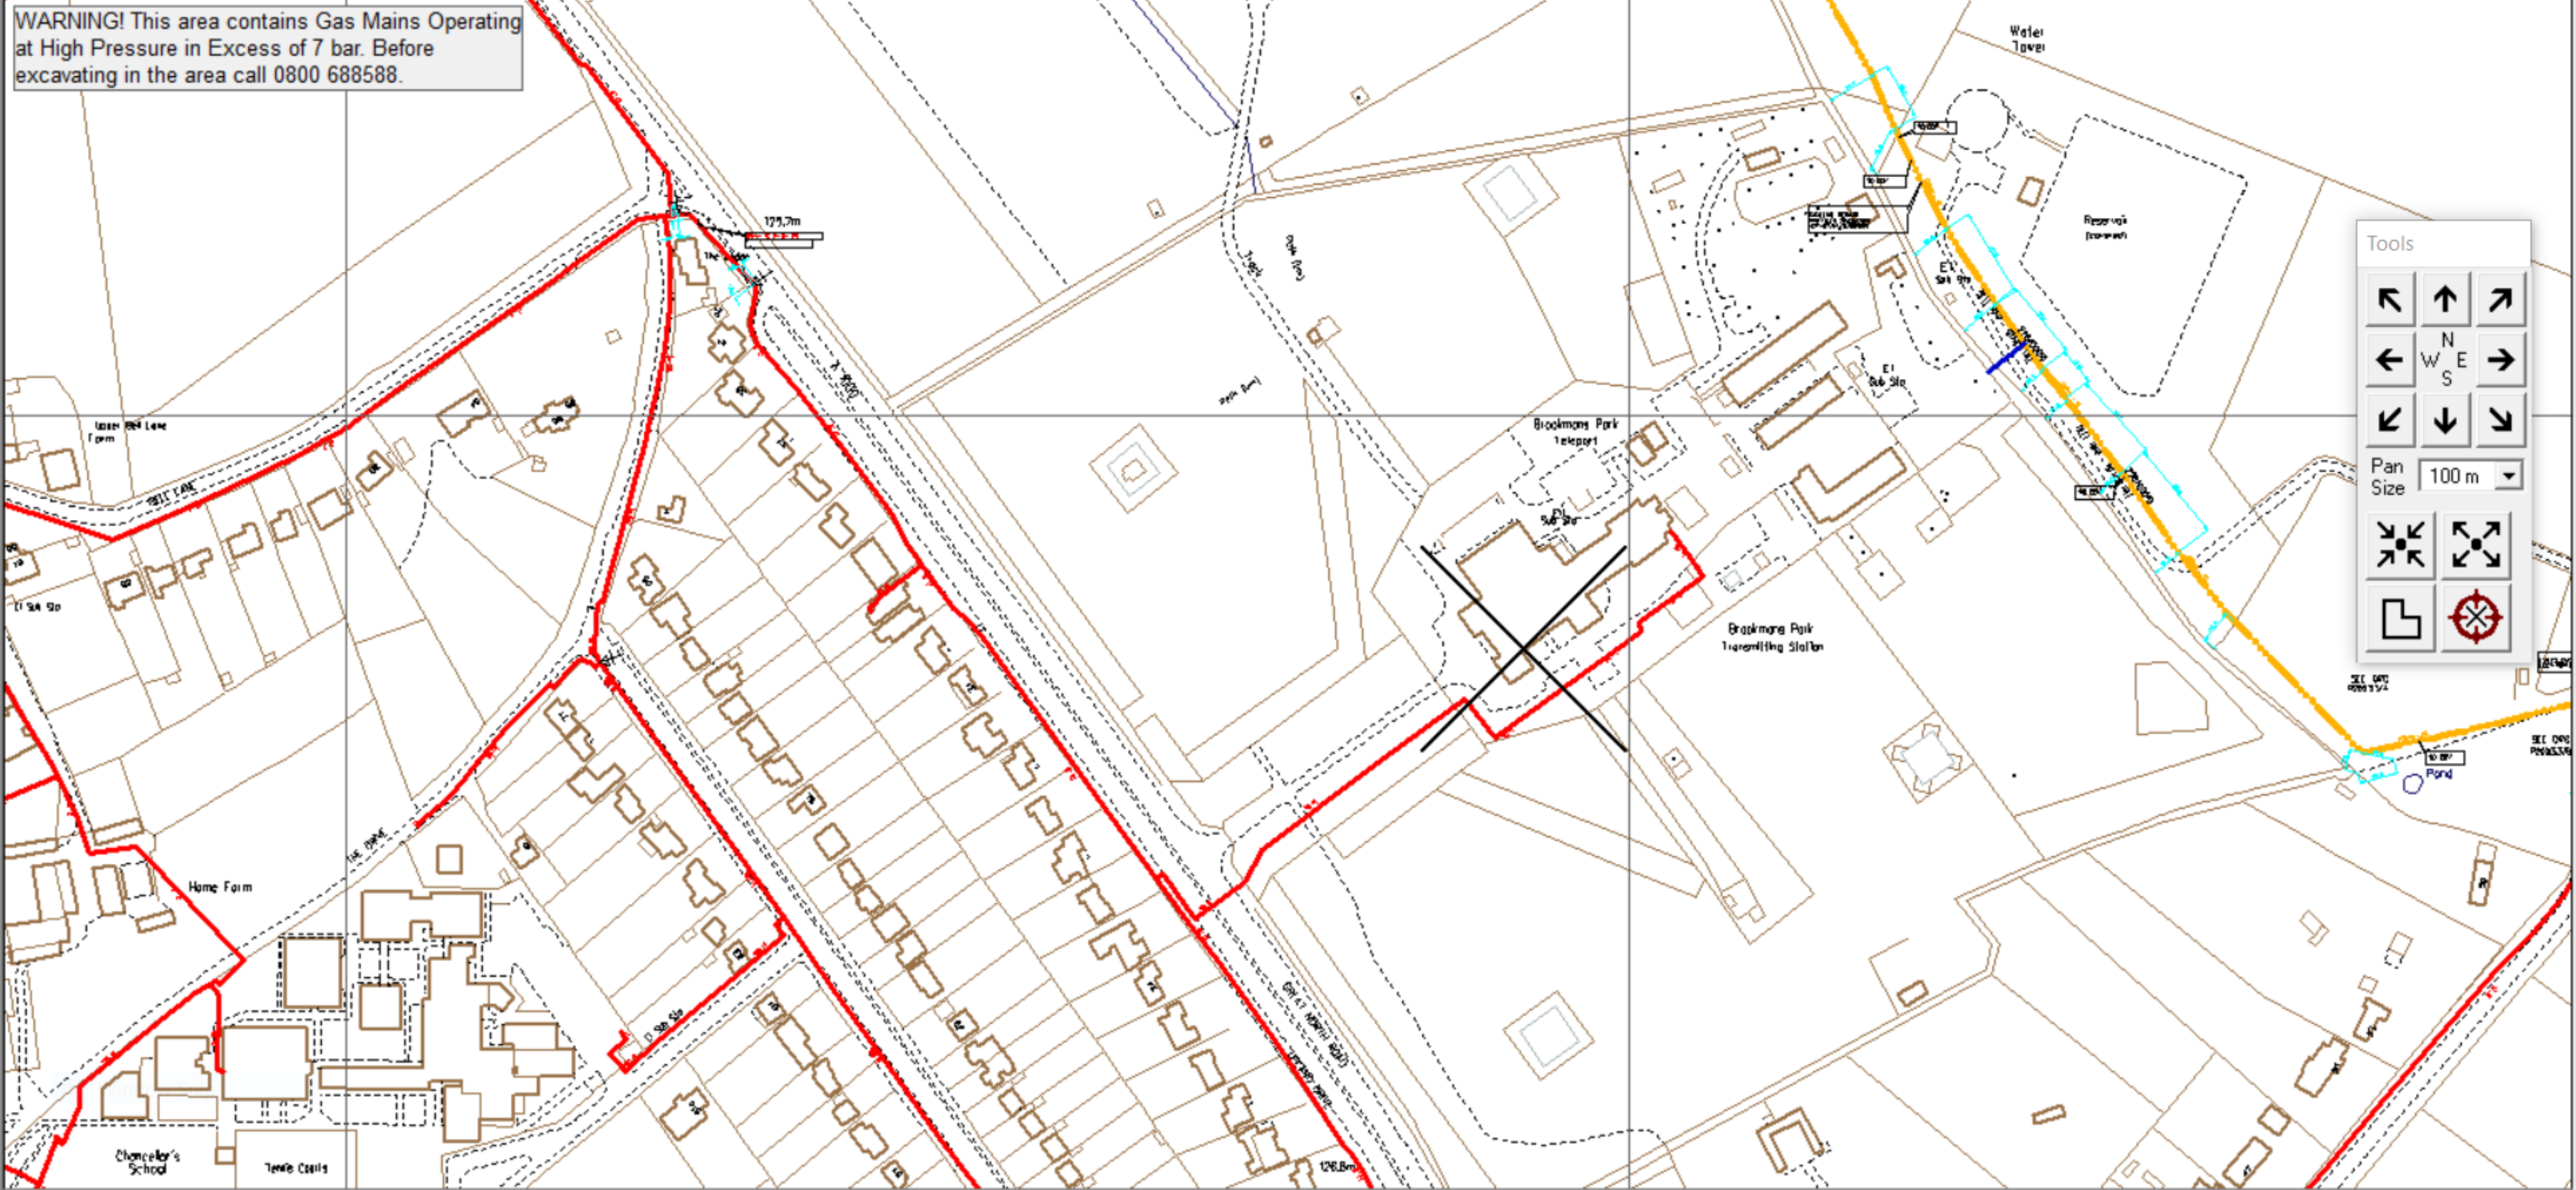

WARNING! This area contains Gas Mains Operating at High Pressure in Excess of 7 bar. Before excavating in the area call 0800 688588.



Tools

←	↑	↗
←	N W E S	→
↙	↓	↘
Pan Size 100 m		
↻	↻	
📐	🧭	