




EXISTING GROUND FLOOR PLAN

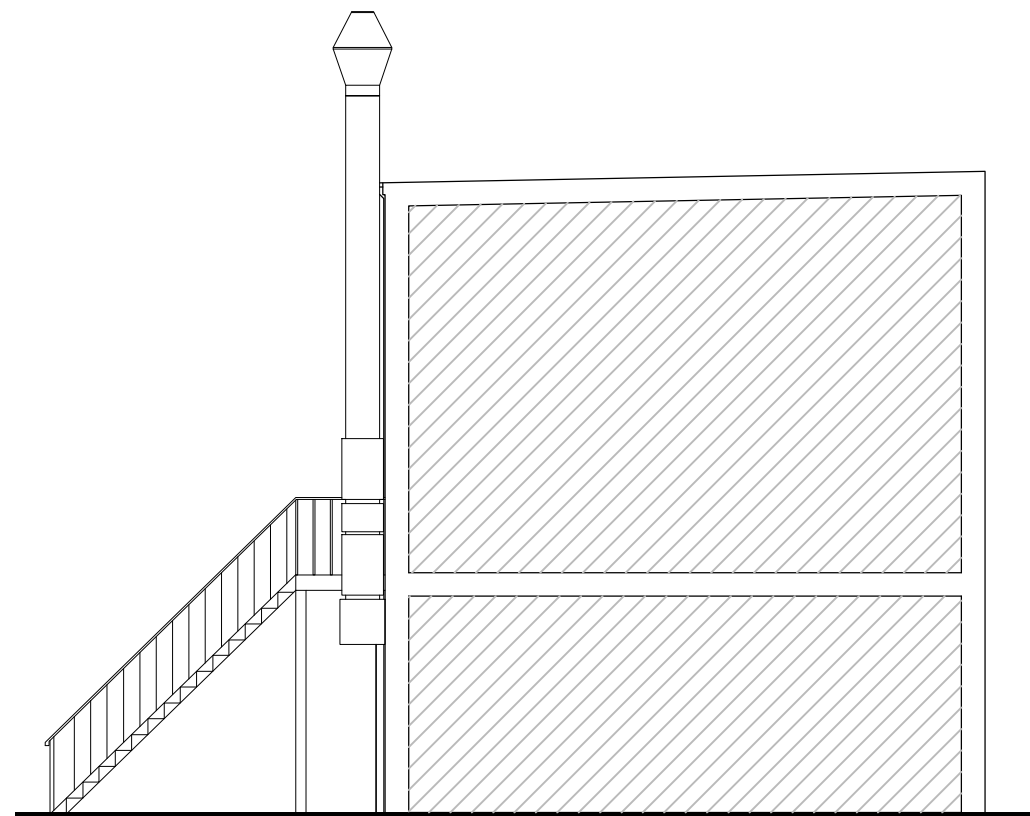

EXISTING SIDE ELEVATION

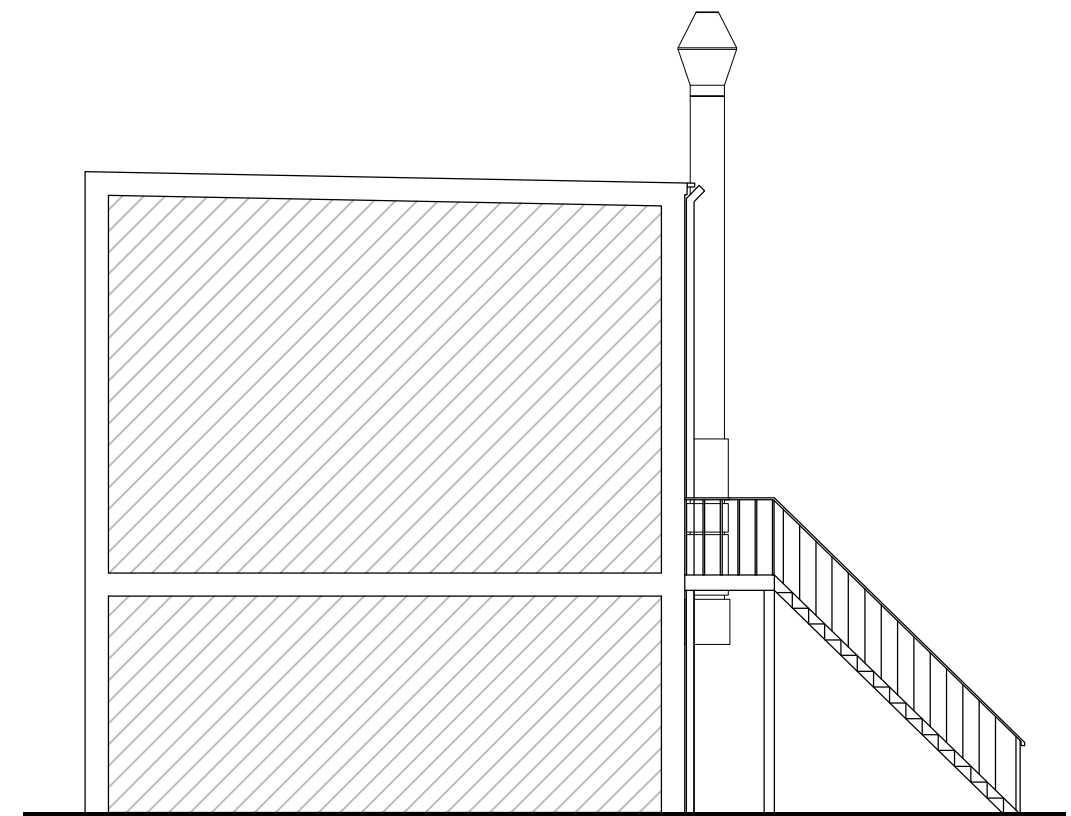

EXISTING SIDE ELEVATION

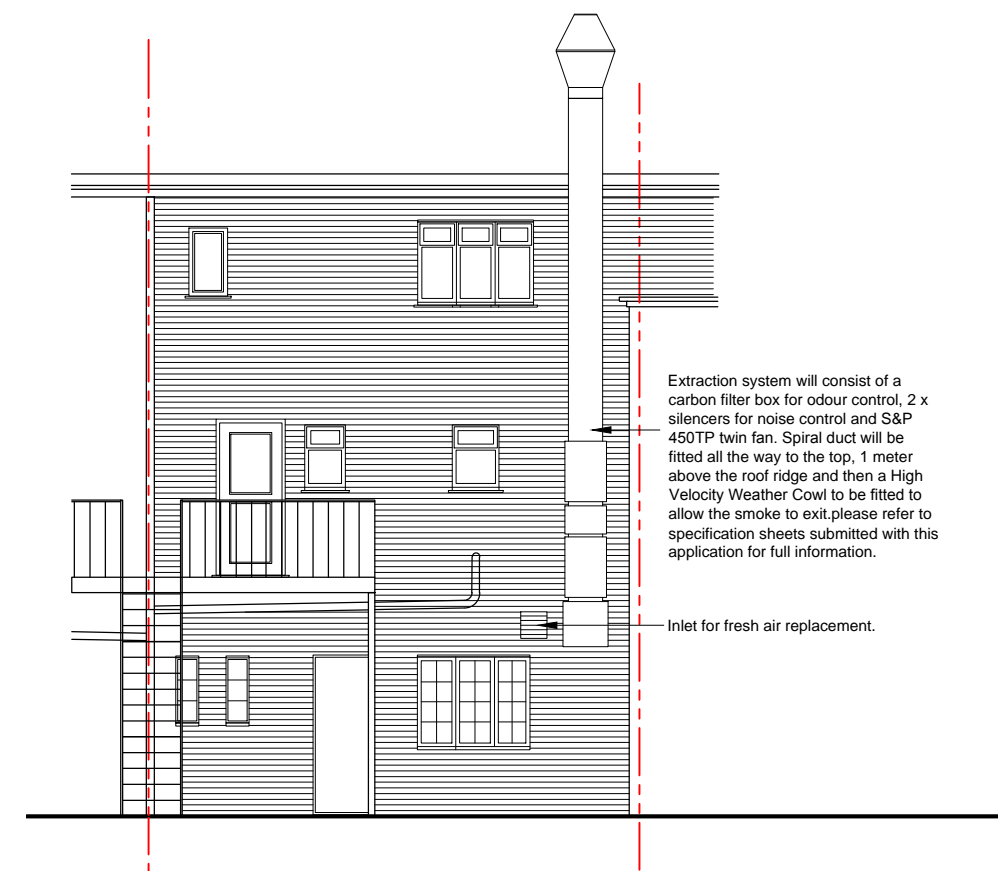

EXISTING REAR ELEVATION



Rev	Date	Description	By
Client			
MRS JASMINE LANGLEY			
Project			
8 HARPSFIELD BROADWAY HATFIELD AL10 9TF			
Drawing			
PROPOSED GROUND FLOOR PLAN AND ELEVATIONS.			
Scale	Status	Date	Drawn
1:100 @ A3	PLANNING	JUNE '20	MC
Checked			LC

Drawing No  
1020/PL/03

**SOSA ARCHITECTS**

9 CHURCH LANE,  
NORTHAW VILLAGE  
POTTERS BAR, EN6 4NX

T | 07494 535 787  
T | 07494 535 782  
E | admin@sosaarchitects.com

ARB & RIBA REGISTERED