




PROPOSED GROUND FLOOR PLAN

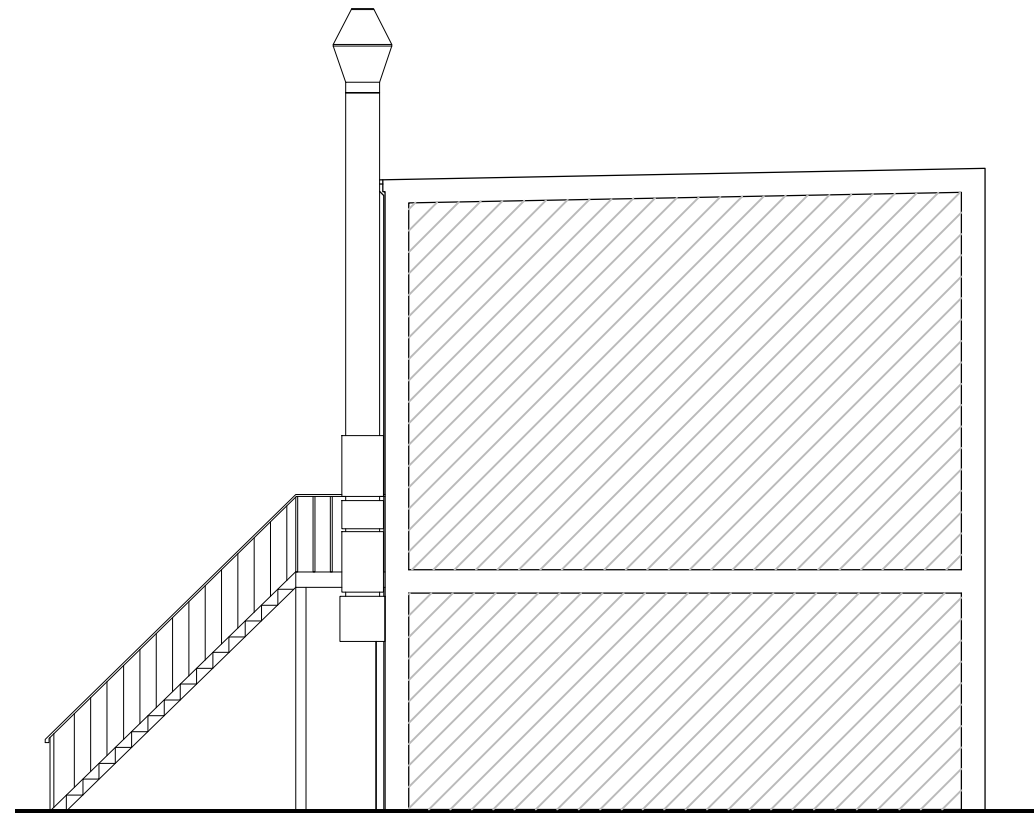

PROPOSED SIDE ELEVATION

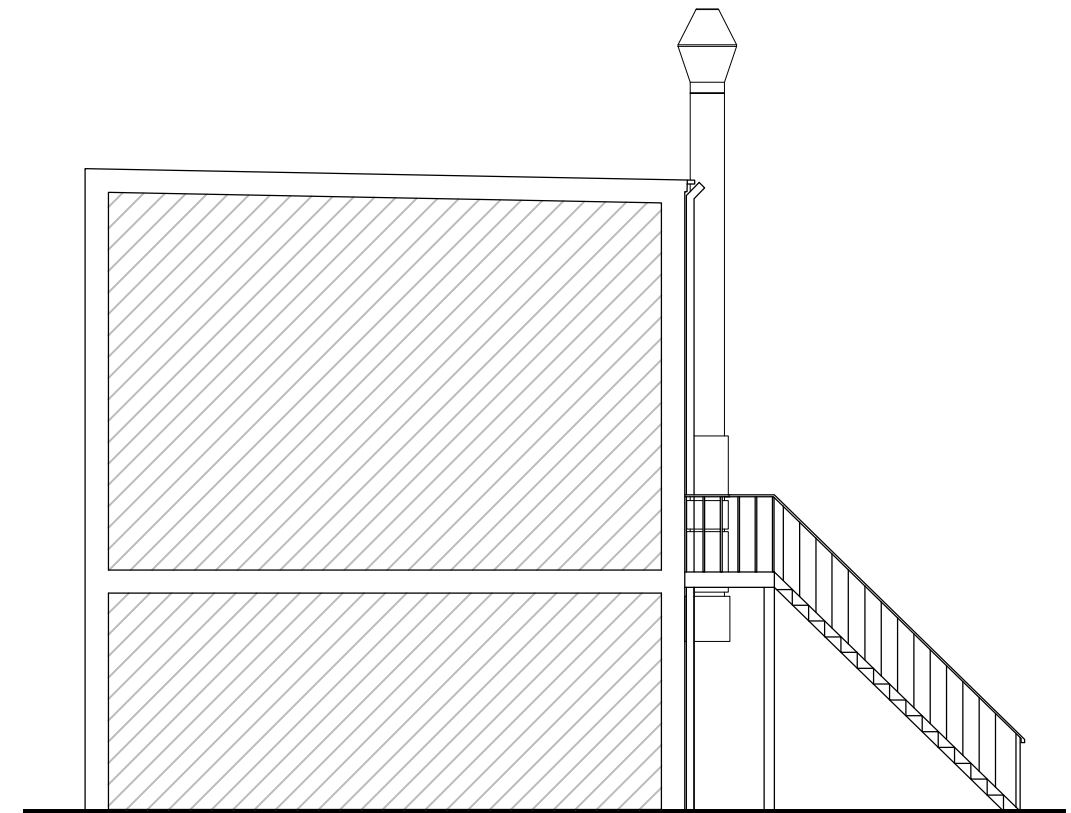

PROPOSED SIDE ELEVATION

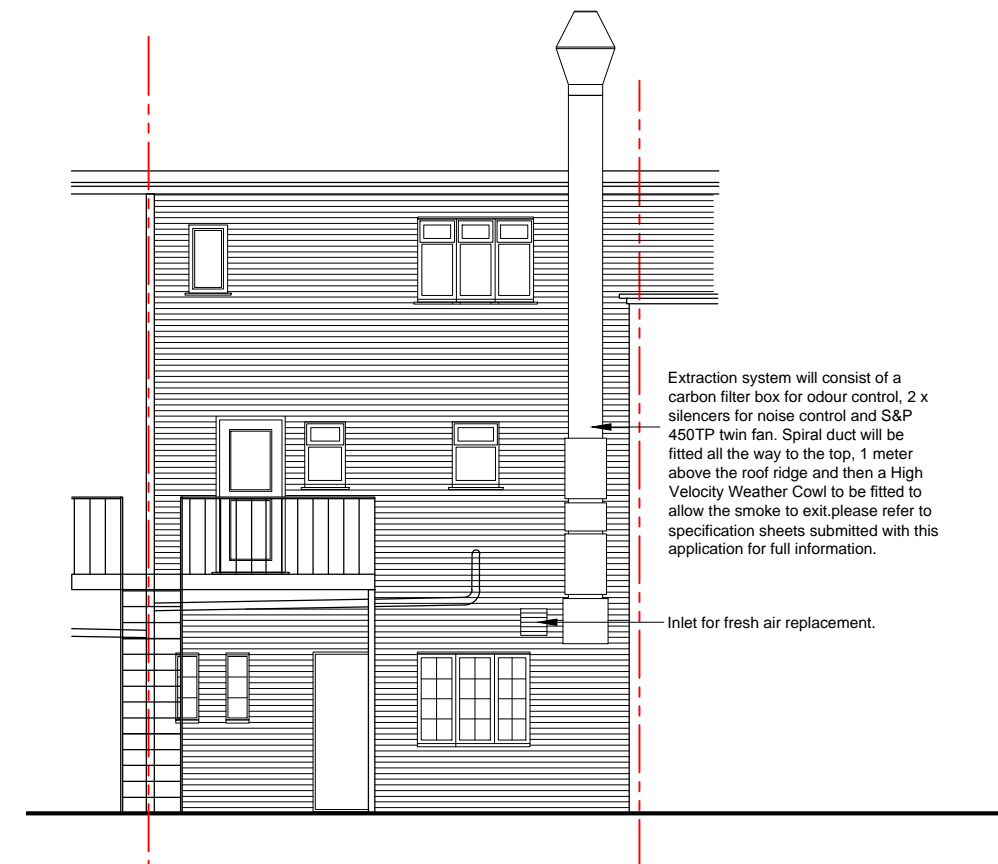

PROPOSED REAR ELEVATION



Rev	Date	Description	By
Client			
MRS JASMINE LANGLEY			
Project			
8 HARPSFIELD BROADWAY HATFIELD AL10 9TF			
Drawing			
PROPOSED GROUND FLOOR PLAN AND ELEVATIONS.			
Scale	Status	Date	Drawn
1:100 @ A3	PLANNING	JUNE '20	MC
Checked			LC

Drawing No
1020/PL/03



9 CHURCH LANE,
NORTHAW VILLAGE
POTTERS BAR, EN6 4NX
T | 07494 535 787
T | 07494 535 782
E | admin@sosaarchitects.com
ARB & RIBA REGISTERED