

NEW SIGN DETAILS - Face Illuminated 'Element Bar & Kitchen'

ELEMENT BAR & KITCHEN

SIGN LETTERS 1:20 @ A3

4513

Max output 600cd/m²

Side Profile



70


SPECIFICATION

To match existing 'The Comet Hotel' lettering. Built up PPC stainless steel lettering with open stroke, to have internal face illuminated lettering to the same profile. Internal letters to have white opal acrylic faces and internal premium white GE LEDs to create even face illumination. Illumination output not to exceed 600cd/m². Ascot to connect signage to power supply brought behind signage location by others.


Quantity: 1

Font: Yu Gothic

SIGN FIXING DETAIL 1:2 @ A3

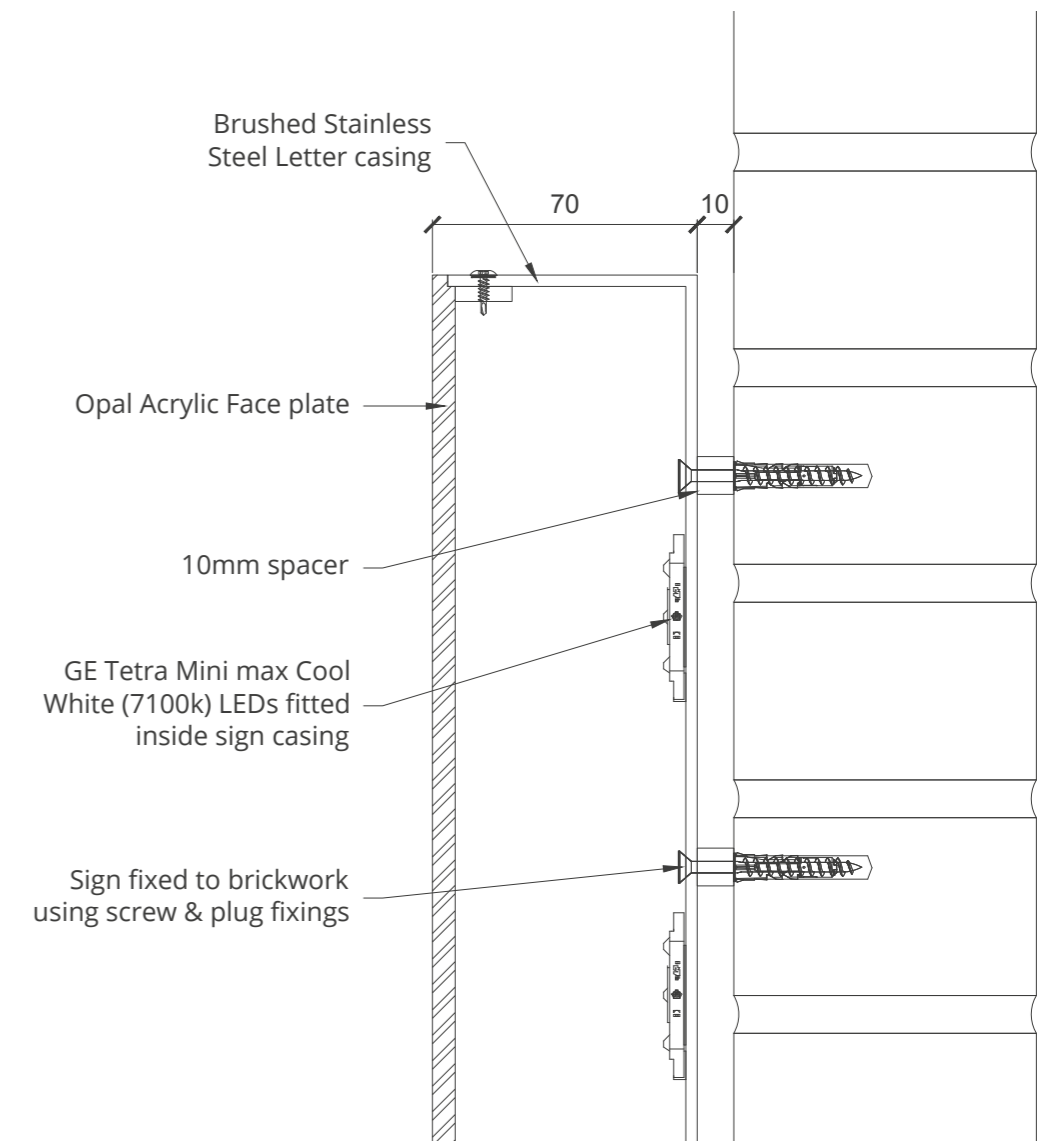


1:20

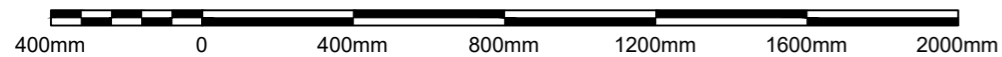

Notes:

Colour References:

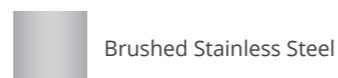

FOR PLANNING
DO NOT MANUFACTURE
FROM THIS DOCUMENT

Drawing No:

10403-ASC-EXT-0004

Rev. Date: 02/12/2021

Drawn By: IC

Checked By: SP

Client:

The Comet Hotel

Project:

The Comet Hotel



inspired signage and
architectural creations