

NEW SIGN DETAILS - Face Illuminated 'Element Bar & Kitchen'



SIGN LETTERS 1:20 @ A3

Max output 600cd/m²

Side Profile



SPECIFICATION

To match existing 'The Comet Hotel' lettering. Built up PPC stainless steel lettering with open stroke, to have internal face illuminated lettering to the same profile. Internal letters to have white opal acrylic faces and internal premium white GE LEDs to create even face illumination. Illumination output not to exceed 600cd/m². Ascot to connect signage to power supply brought behind signage location by others.



Quantity: 1

Font: Yu Gothic

Colours: Stainless Steel Side Returns, White Opal Acrylic face plates


SIGNAGE CONSENTED UNDER REFS 6/2019/3245/LB AND 6/2019/3244/ADV WILL NOT BE IMPLEMENTED ALONGSIDE THE CURRENTLY PROPOSED SIGNAGE

SIGN FIXING DETAIL 1:2 @ A3

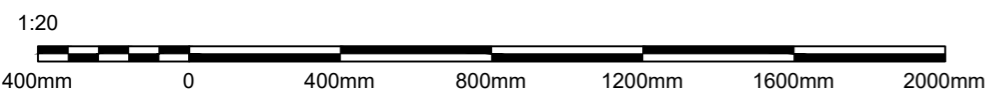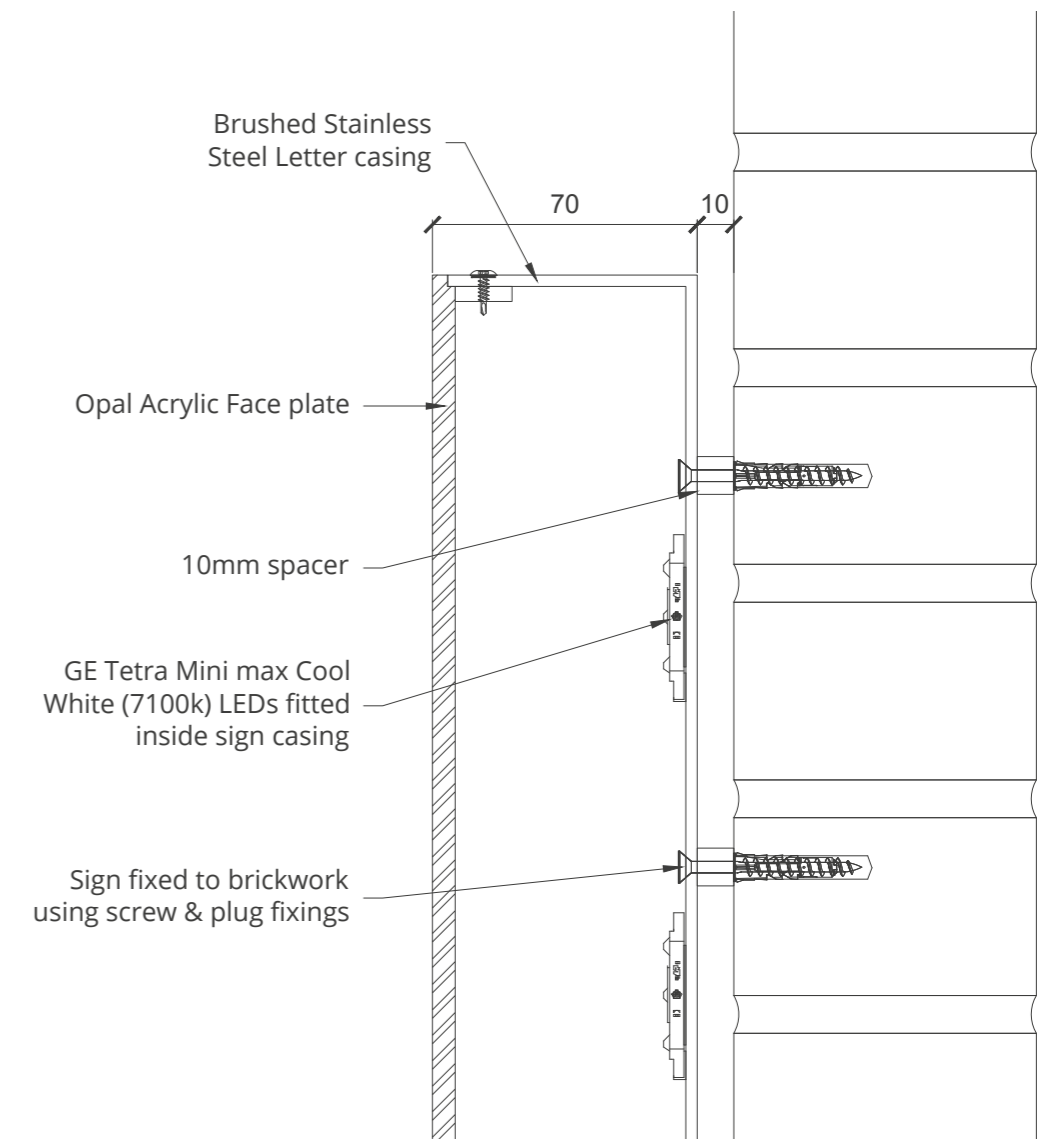

Notes:

Colour References:

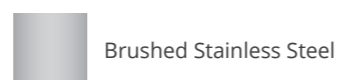

FOR PLANNING
DO NOT MANUFACTURE FROM THIS DOCUMENT

Drawing No:

10403-ASC-EXT-0004

Rev. Date: 02/12/2021

Drawn By: IC

Checked By: SP

Client:

The Comet Hotel

Project:

The Comet Hotel