

EXISTING SIGN DETAILS - Face Illuminated 'Comet Hotel'



**SPECIFICATION**



Built up PPC stainless steel lettering with open stroke, to have internal face illuminated lettering to the same profile. Internal letters to have white opal acrylic faces and internal premium white GE LEDs to create even face illumination. Illumination output not to exceed 600cd/m<sup>2</sup>. Ascot to connect signage to power supply brought behind signage location by others.

**Quantity:** 1

**Font:** Yu Gothic


**Colours:** Stainless Steel Side Returns, White Opal Acrylic face plates

**SIGN FIXING DETAIL 1:2 @ A3**

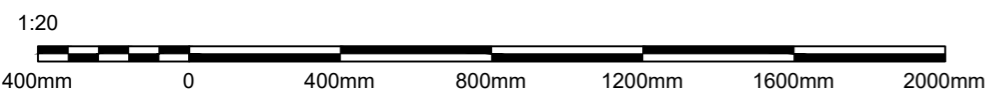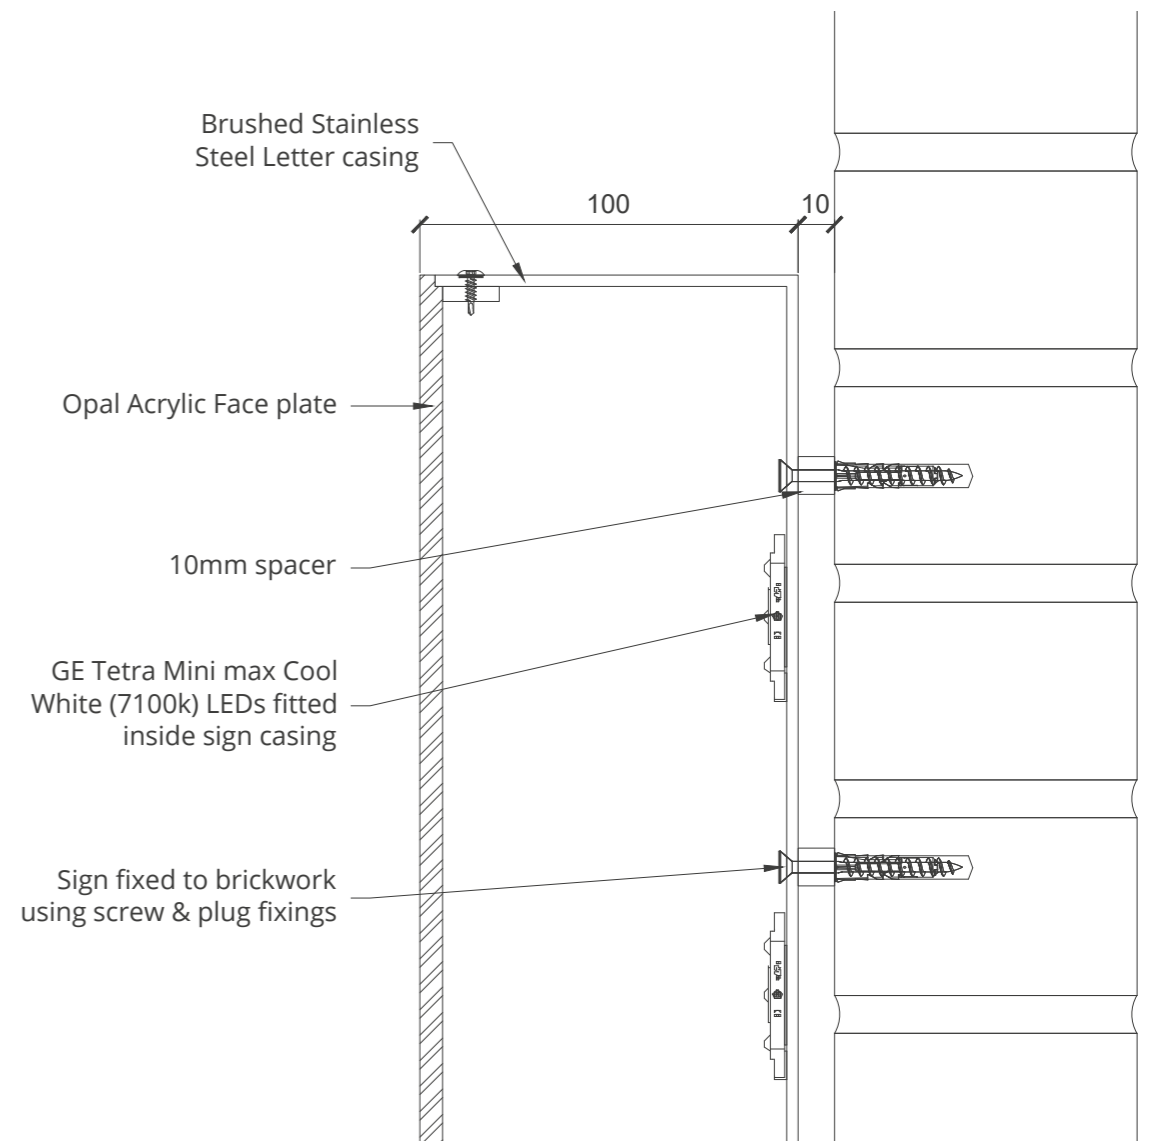

**Notes:**

**Colour References:**

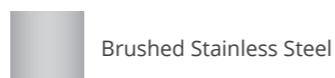

**FOR PLANNING**  
DO NOT MANUFACTURE FROM THIS DOCUMENT

**Drawing No:**

10403-ASC-EXT-0005

**Rev. Date:** 02/12/2021

**Drawn By:** IC

**Checked By:** SP

**Client:**

The Comet Hotel

**Project:**

The Comet Hotel

