


Cuffley Surface Water 1 in 1000yr Baseline

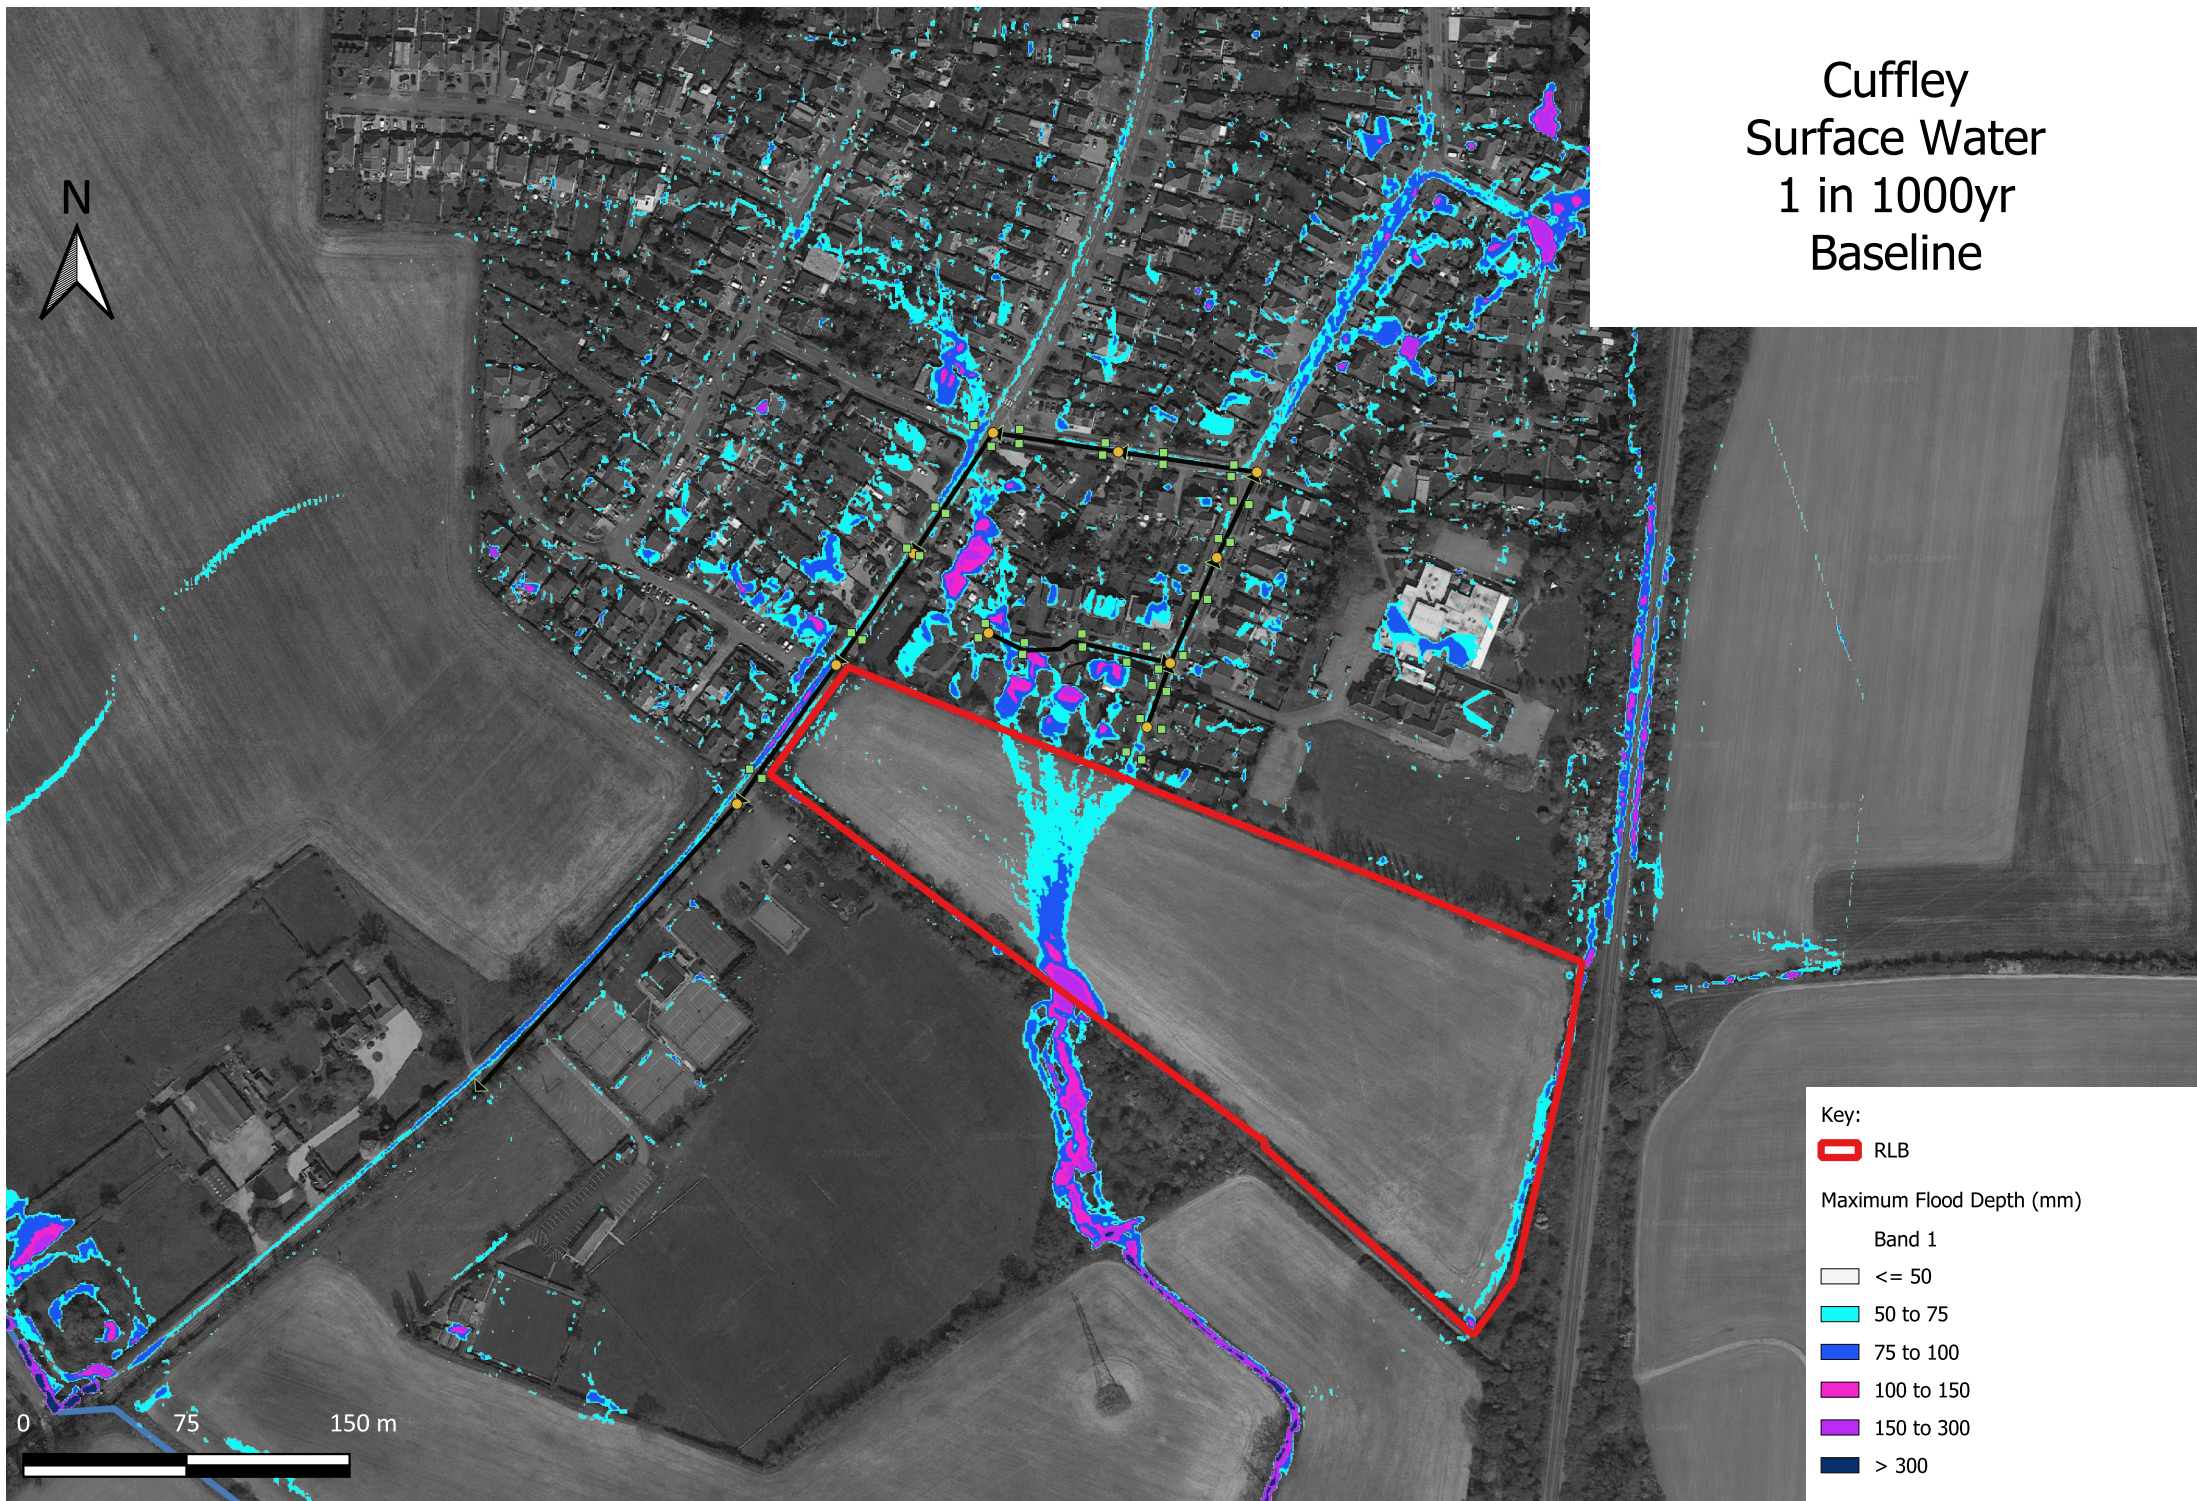


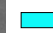
Key:


 RLB


Maximum Flood Depth (mm)


Band 1

 <= 50

 50 to 75

 75 to 100

 100 to 150

 150 to 300

 > 300

Cuffley
Surface Water
1 in 100yr
Development
Without drainage pipe



Cuffley
Surface Water
1 in 100yr 40%CC
Development
Without drainage pipe

