


Welwyn Garden City

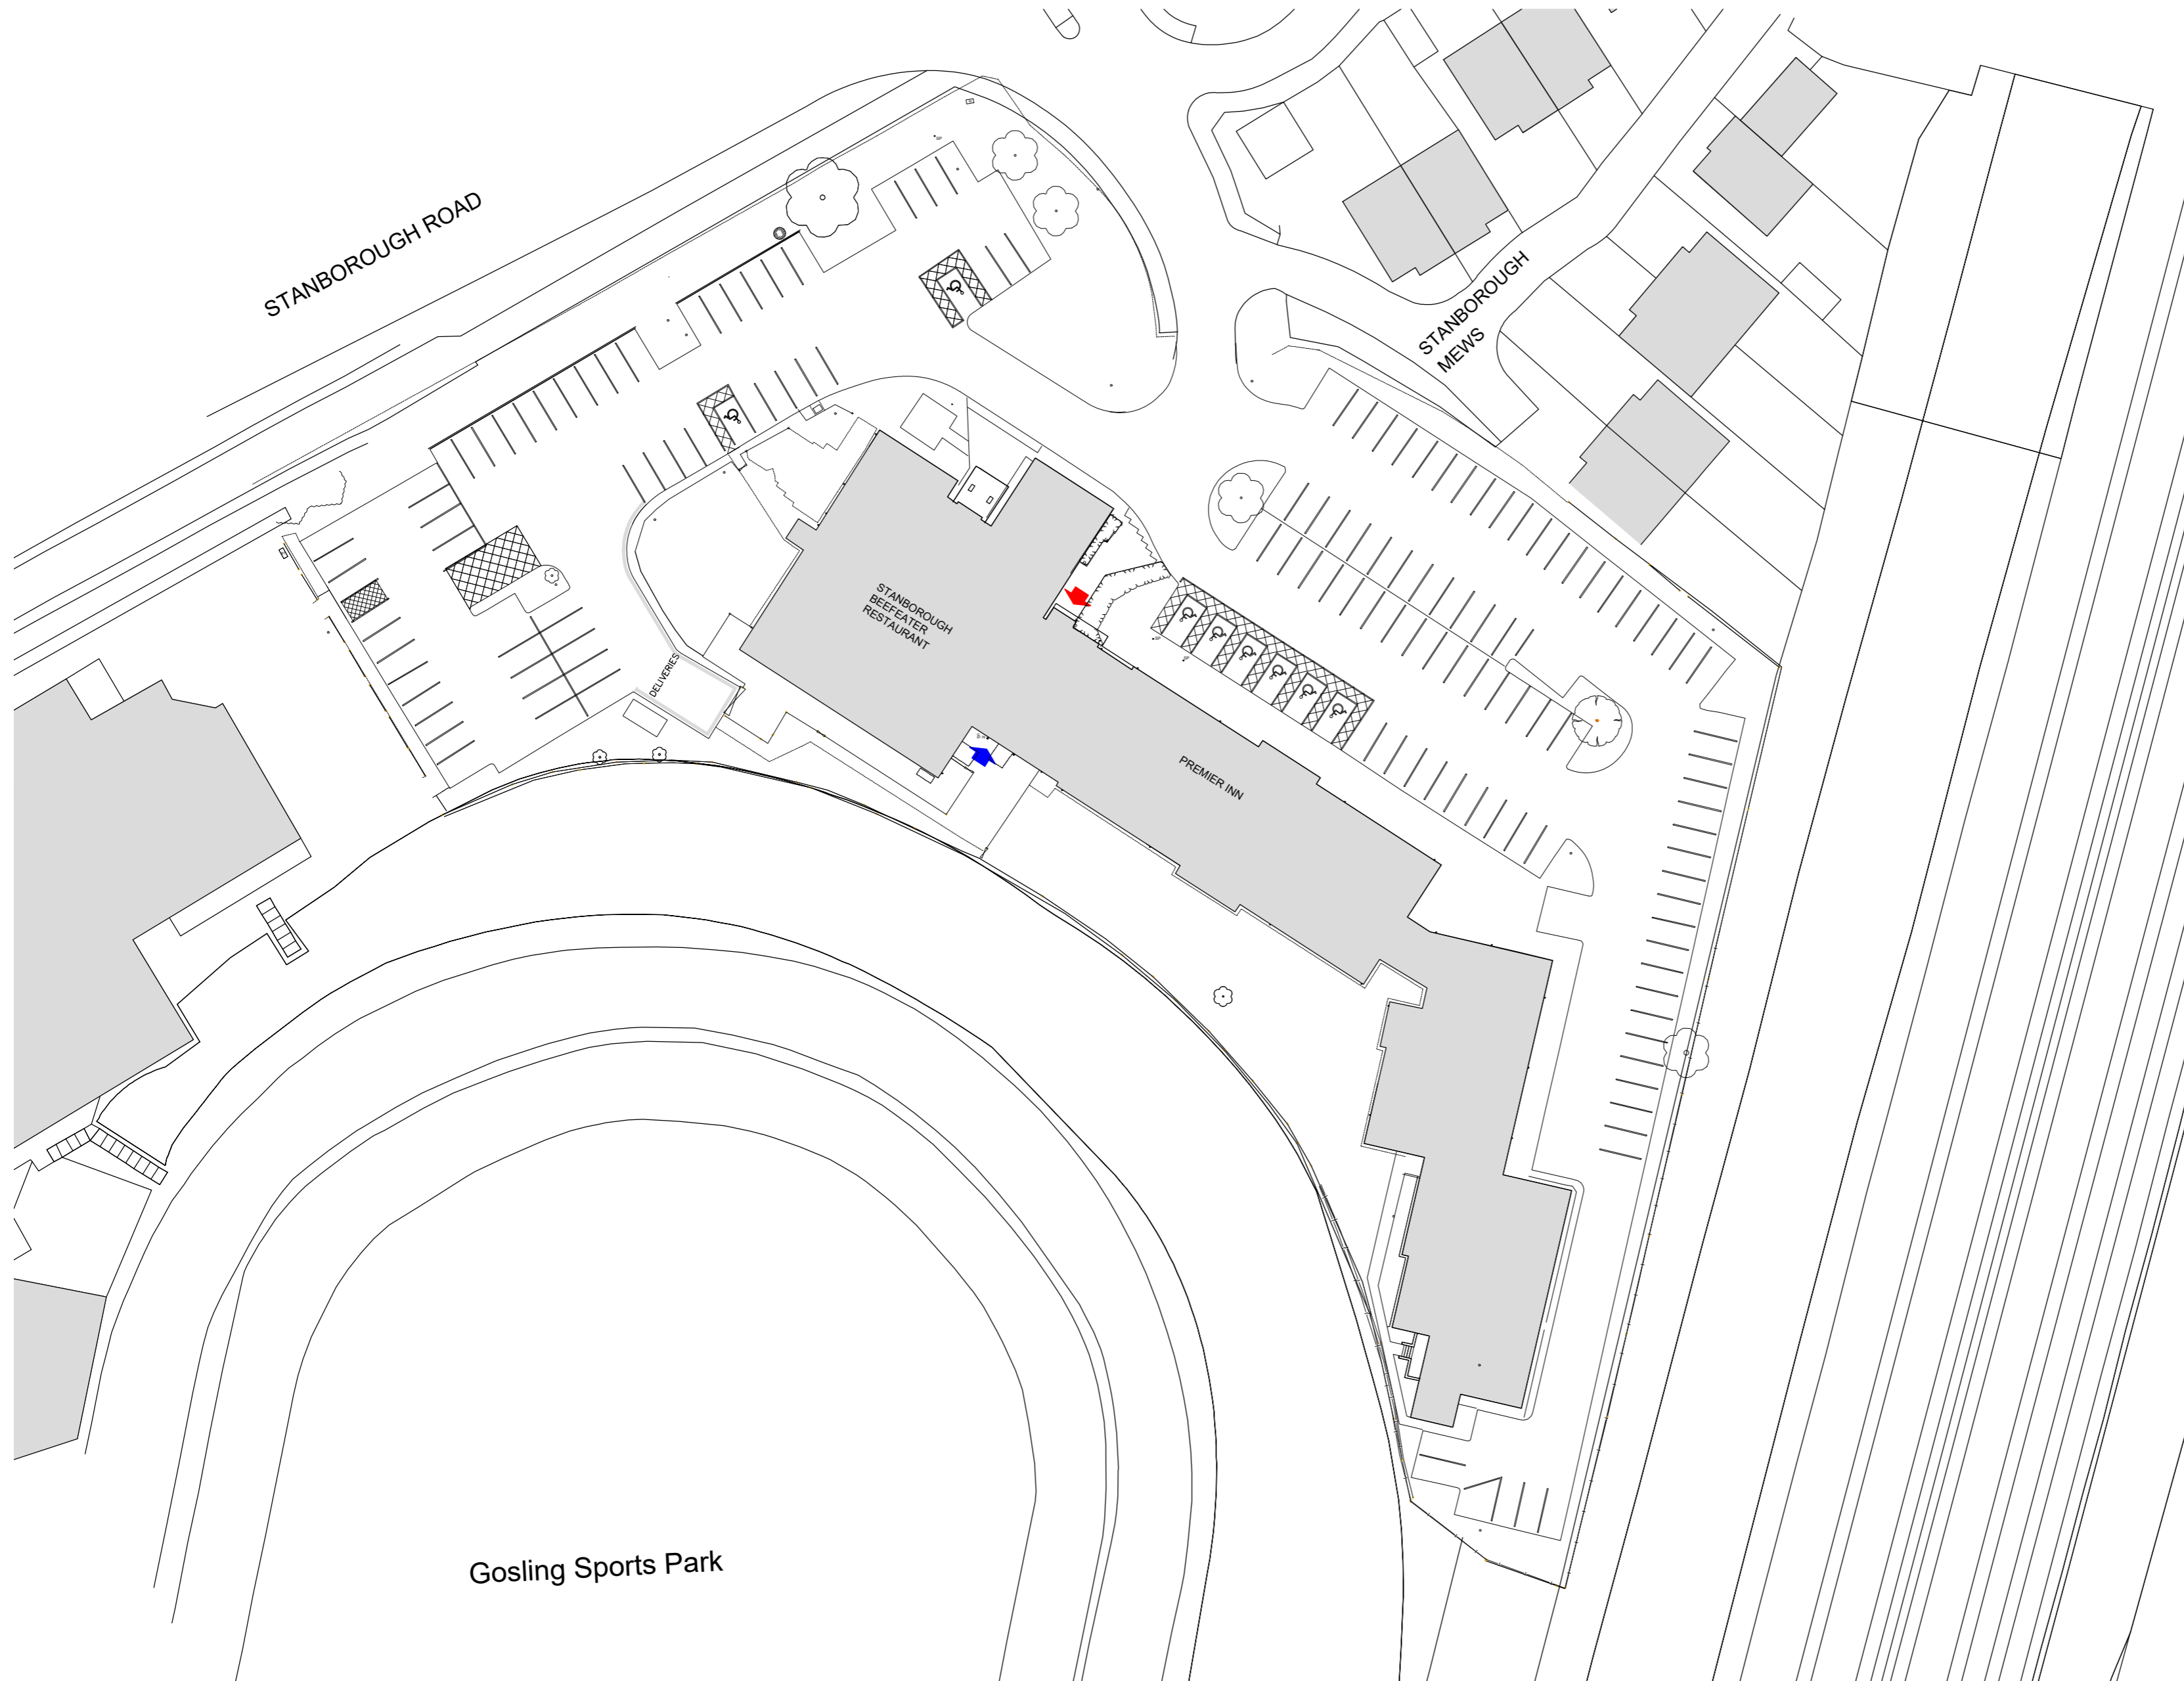

SITE AREA	0.95 Ha
HOTEL	
No. of Storeys	3
Bedrooms	120
CAR PARKING	
Regular	143
Disabled	8
TOTAL	151
Cycle Parking	8

CLIENT

WHITBREAD
Premier Inn

GENERAL NOTES
 All drawings are subject to full site survey. All dimensions are to be checked on site.

SCALE

NORTH

REV.	DESCRIPTION	DATE	INITIALS
ISSUE			
PLANNING			

CHQ ARCHITECTS

CHQ Architects Ltd
 The Millings, 44 Whitehorse Street,
 Baldock, Hertfordshire SG7 6GQ

Telephone: (01462) 895110
 Email: design@chq-architects.co.uk
 www.chq-architects.co.uk

PROJECT

Premier Inn
 Stanborough Road
 Welwyn Garden City
 Hertfordshire
 AL8 6DQ

DRAWING

Existing Site Plan

DATE	Jan 2018	DRAWN	FA
SCALE	1:500@A2	CHECKED	MRA

CHQ.15.11456-PL02