
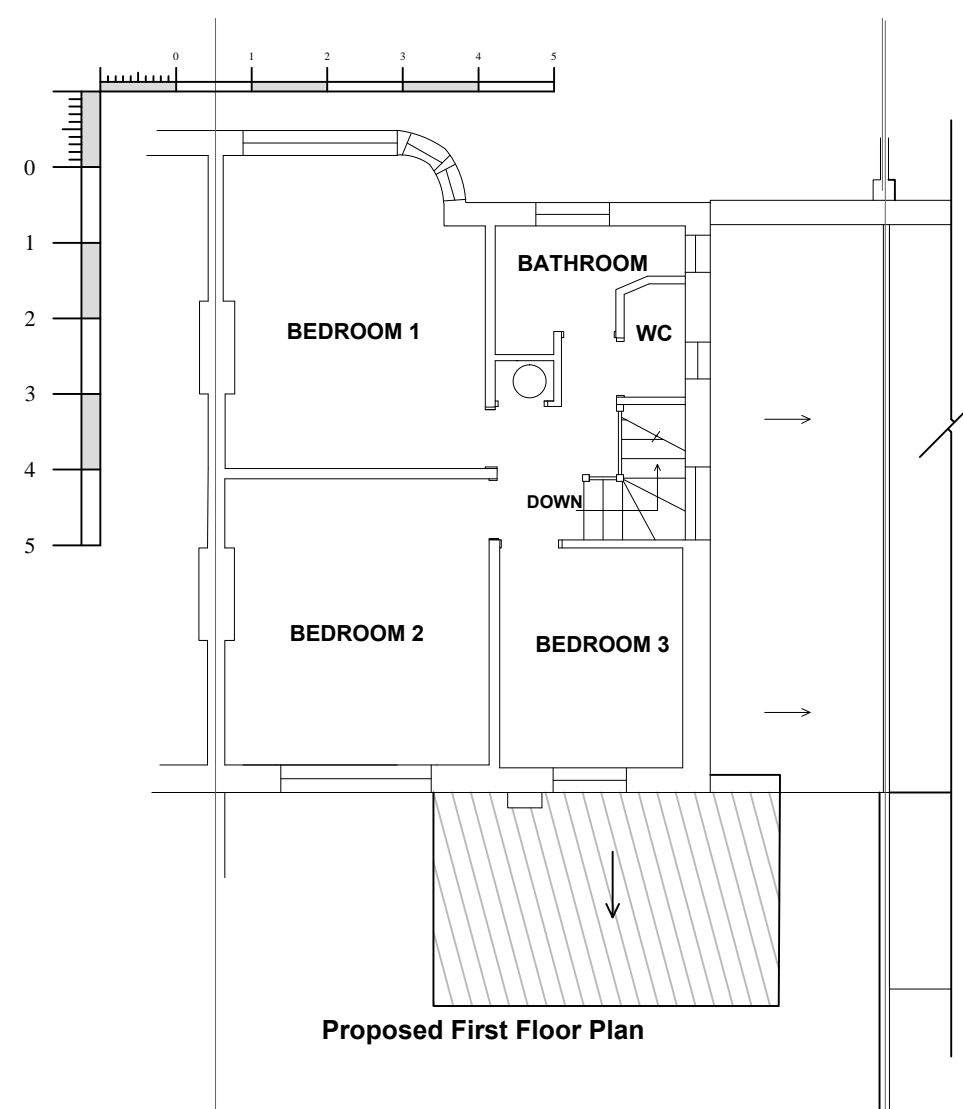
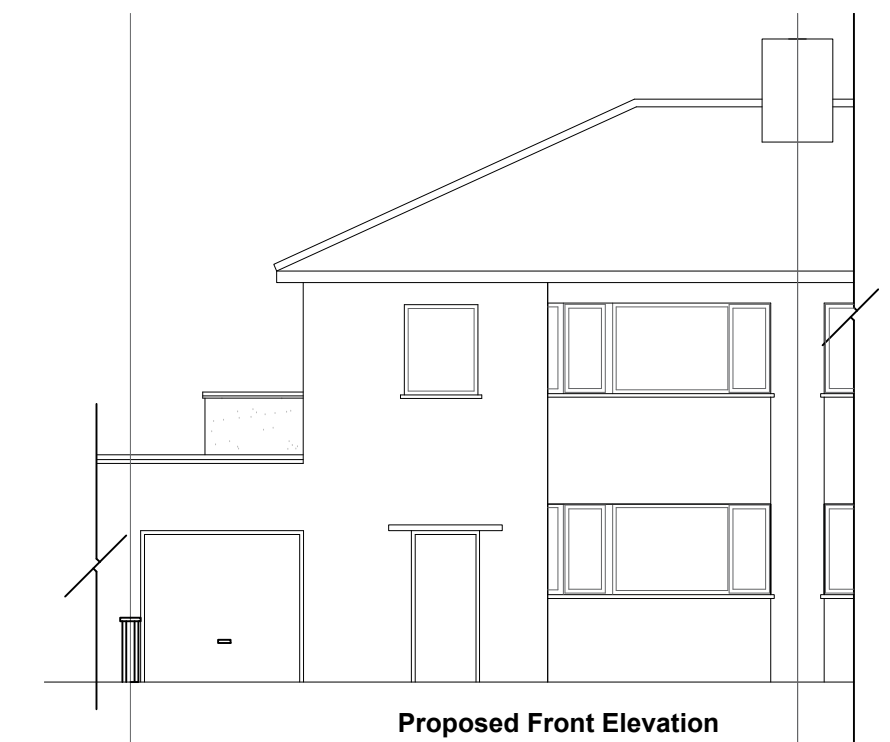
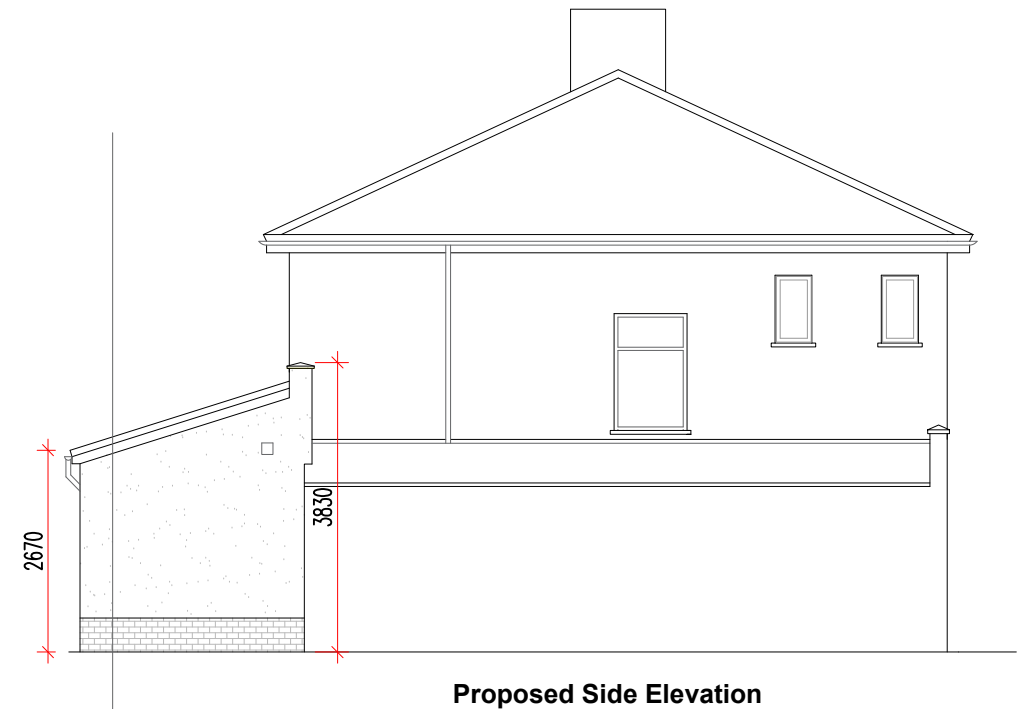
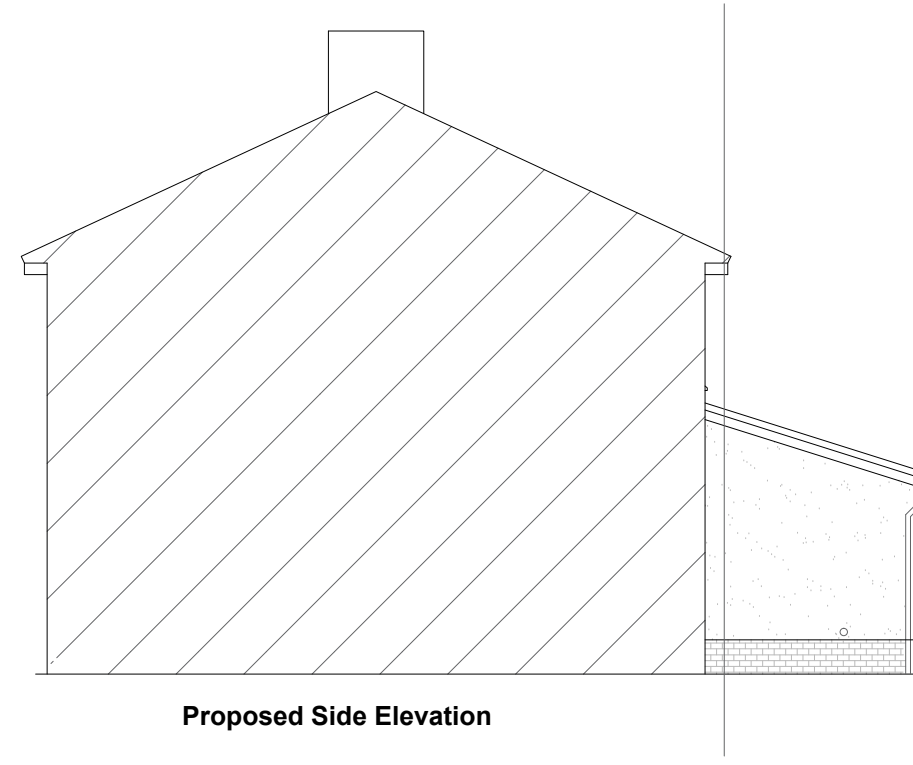


No. 8

No. 9

No. 10

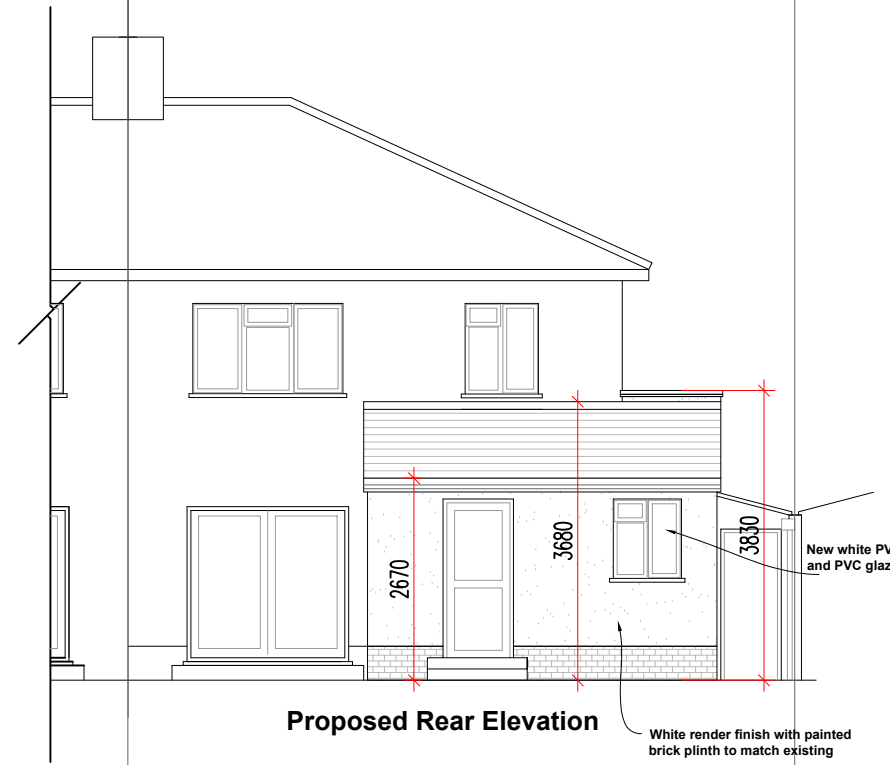

Scale 1:100@A3

GENERAL NOTES

This scheme is subject to Town Planning and all other necessary consents. Dimensions, areas and levels where given are only approximate and subject to site survey. All dimensions are to be checked on site. Do not scale other than for Planning purposes. This drawing is to be read in conjunction with all relevant consultants' and/or specialists' drawings/documents and any discrepancies or variations are to be notified to the architects before the affected work commences. All queries relating to design of foundations, floor slabs and any structural elements are to be referred to the structural engineering consultant for resolution. All feasibility studies are subject to full site survey. The workmanship of all relevant trades and building operations shall comply with the recommendations of British Standard (BS) 8000:1989 parts 1-15 inclusive. All design and construction is to be in accordance with the Construction, Design and Management Regulations 2007

PLANNING

PROJECT
9 West View
Hatfield
Herts AL10 0PJ

DRAWING
Proposed Elevations
and First Floor Plan

McNeill Lowe & Palmer
 CHARTERED SURVEYORS

McNeill Lowe & Palmer
 Charter House, Marlborough Park
 Southdown Rd, Harpenden
 Hertfordshire AL5 1NL
 Telephone: (01582) 469946
 Facsimile: (01582) 469669
 Email: mlpsurveyors.co.uk www.mlpsurveyors.co.uk

DATE	Dec 2016	DRAWN	SG
SCALE	As Shown	CHECKED	

MLP.16.P.04