



- Planting Mix**  
 10L plants, planted @ 1 per m<sup>2</sup> and in groups of 5-7no. like species:
- Amelanchier canadensis 20%
  - Cornus alba 'Sibirica' 20%
  - Cotoneaster franchetii 30%
  - Corylus avellana 20%
  - Ilex aquifolium 10%

- Planting Mix**  
 10L plants, planted @ 1 per m<sup>2</sup> and in groups of 5-7no. like species:
- Amelanchier canadensis 20%
  - Cornus alba 'Sibirica' 20%
  - Cotoneaster franchetii 30%
  - Corylus avellana 20%
  - Ilex aquifolium 10%

**KEY**

- Planning Application Boundary
- Existing Trees - Retained
- Existing Vegetation - Retained
- Existing grass - Retained
- Proposed Conifer Tree
- Proposed Single-Stem Tree
- Proposed Multi-Stem Tree
- Proposed Hedge
- Proposed Ornamental Planting

Revision	Description	Drawn by	Checked by	Date
-	Issued for Planning	KM	LP	12.12.18

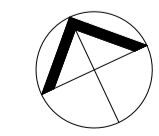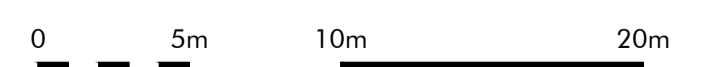

project	Haffield Business Park Plot 5610	drawn by	KM
status	Planning	checked by	LP
title	Planting Plan	date	07.12.18
Xref	6434 - 003 Site Plan	scale	250@A1
drawing No	1222-200	revision	-

This drawing is protected by copyright. Contractors must check all dimensions on site. Only figure dimensions are to be worked from. Discrepancies must be reported to architect before proceeding. Christopher House, 11-12 High Street, Bath, BA1 5AQ. Tel: 01225 464 690. Email: info@macgregor-smith.co.uk