

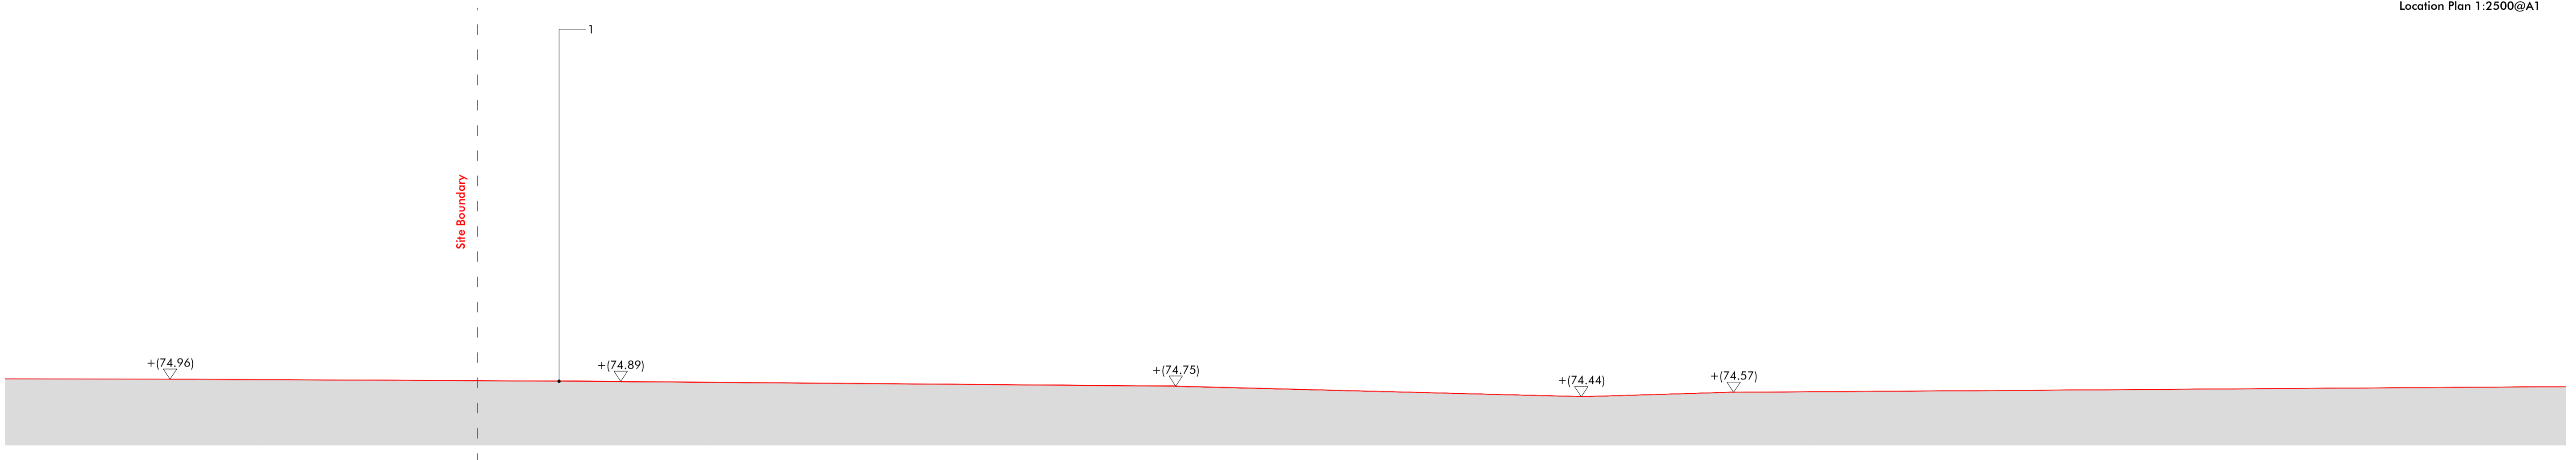


Key

- 1. Existing ground profile to site
- 2. Re-profiled surface to site
- 3. General parking to workshop C
- 4. Security fence to architect's detail

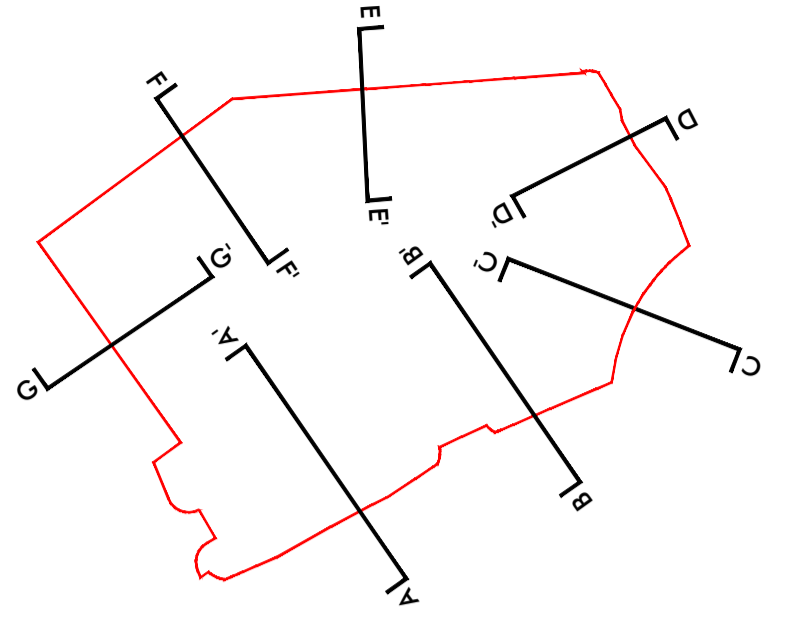

Existing Condition
Section G-G'

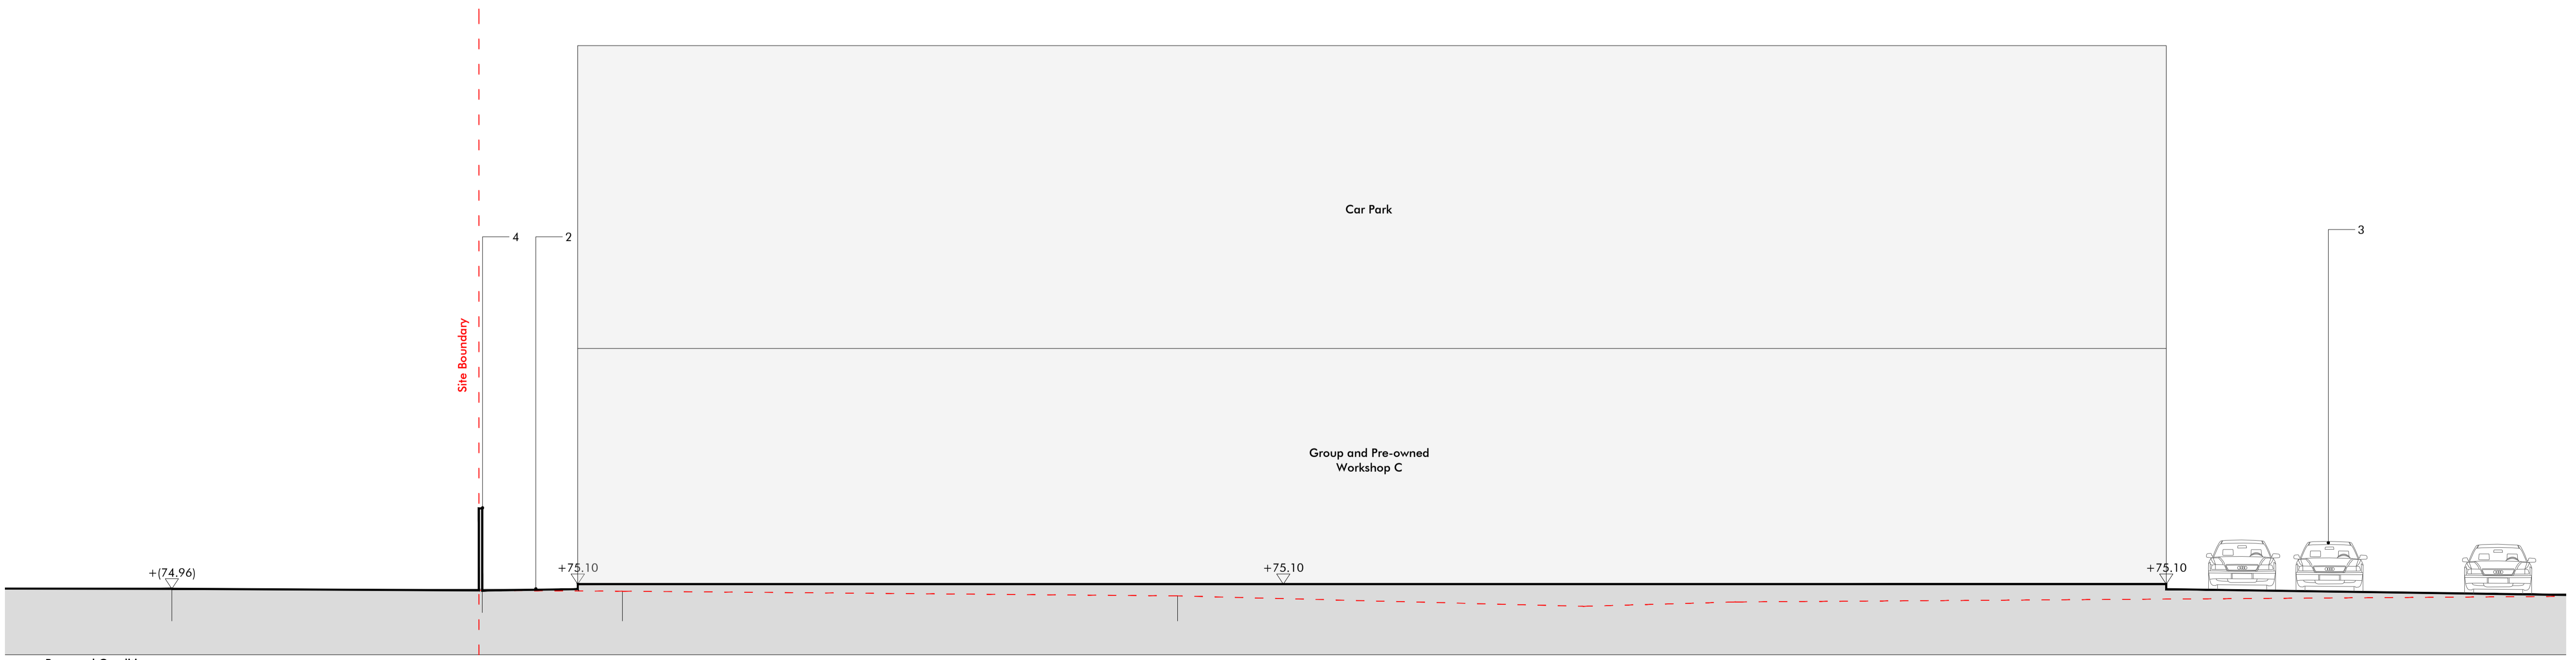

Proposed Condition
Section G-G'

Revision	Description	Drawn by	Checked by	Date
-	For Comment	AL	RG	22.02.19

Macgregor • Smith
Landscape Architecture

project	Hatfield Plot 5100 H R Owen	drawn by	AL
status	For Comment	checked by	RG
title	Site Sections G-G': Existing & proposed condition	date	22.02.19
Xref	xref	scale	1:100@a1
drawing No	1226-016	revision	-

This drawing is protected by copyright. Contractors must check all dimensions on site. Only figure dimensions are to be worked from. Discrepancies must be reported to architect before proceeding.
Christopher House, 11-12 High Street, Bath, BA1 5AQ Tel: 01225 464 690 hello@macgregorsmith.co.uk