

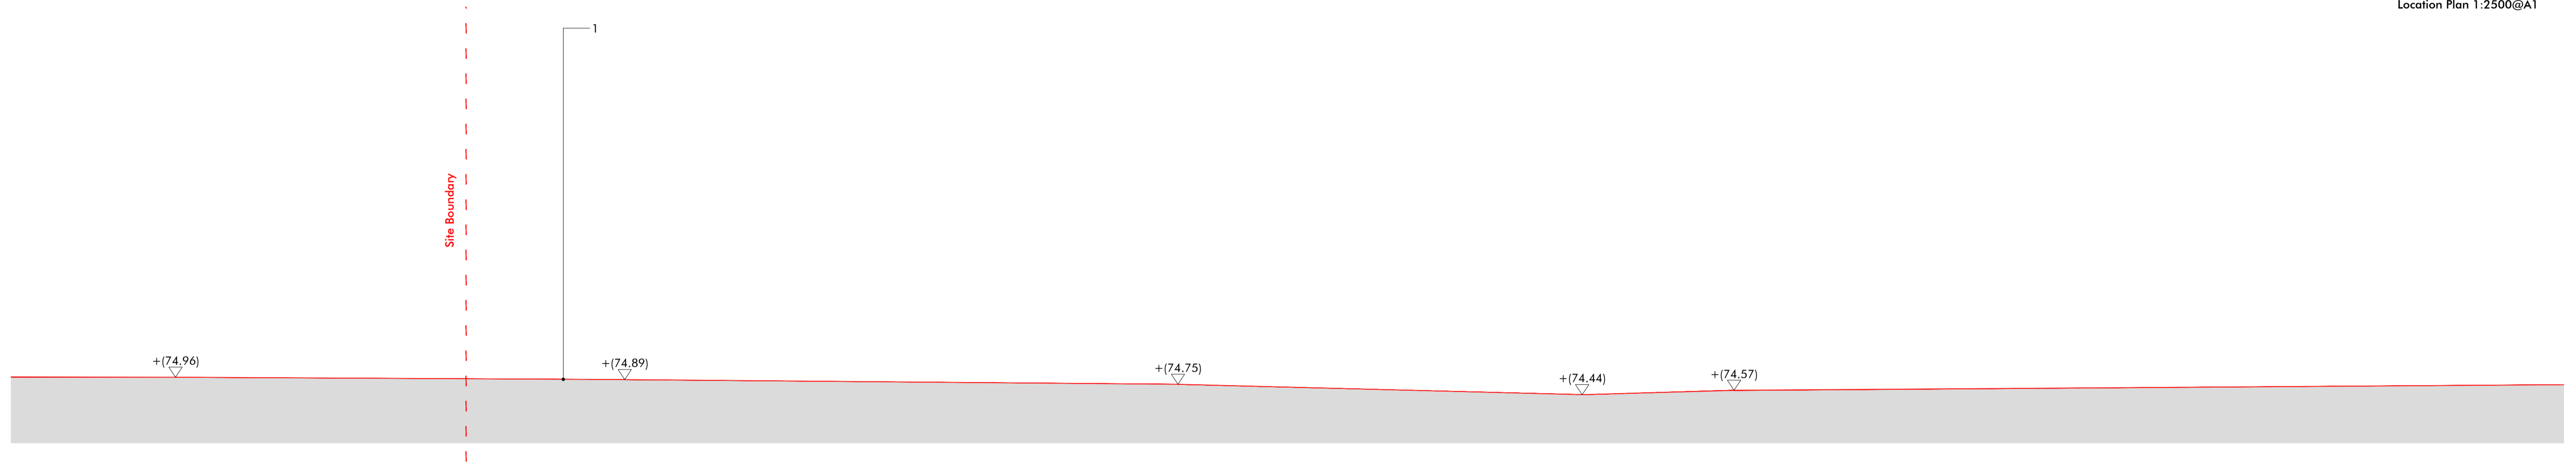


Key

1. Existing ground profile to site
2. Re-profiled surface to site
3. General parking to workshop C
4. Security fence to architect's detail

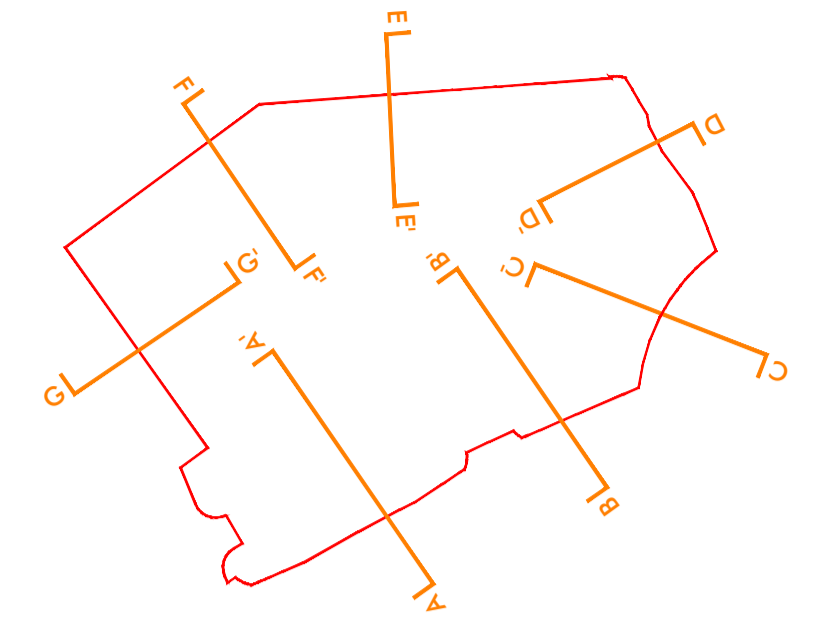

Existing Condition
Section G-G

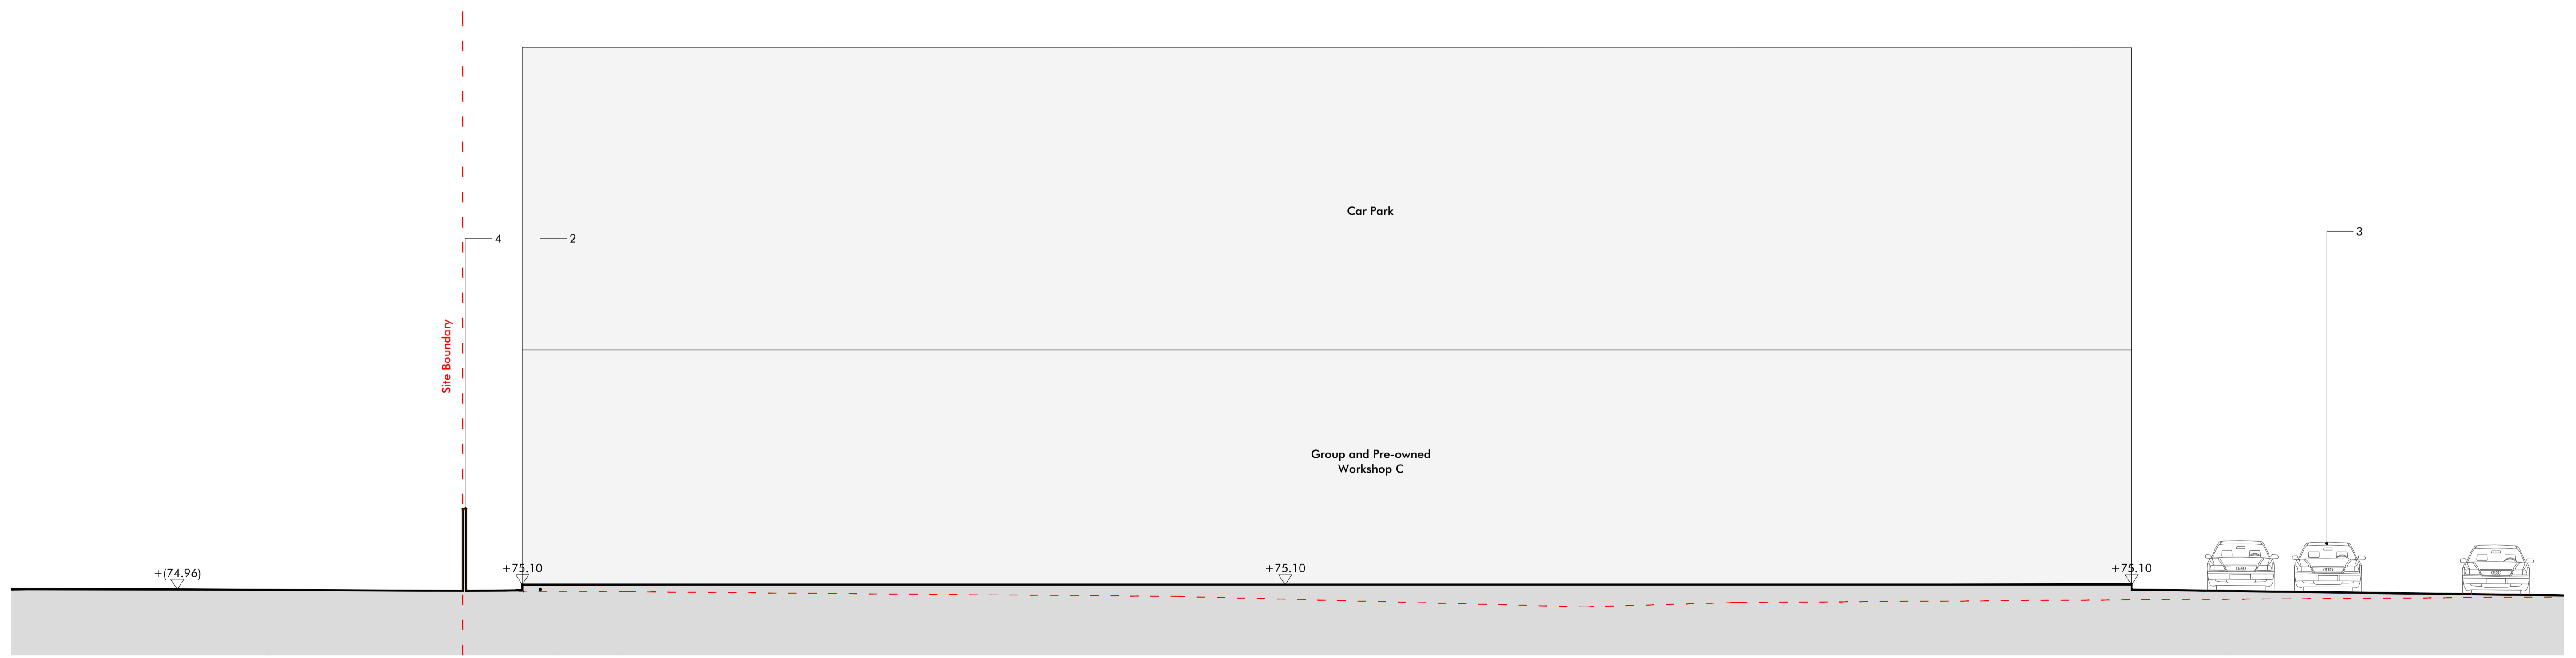

Proposed Condition
Section G-G

Revision	Description	Drawn by	Checked by	Date
-	For Comment	AL	RG	22.02.19
A	Updated to revised site layout	AL	RG	12.09.19

Macgregor • Smith
Landscape Architecture

project	Haffield Plot 5100 H R Owen	drawn by	AL
status	For Comment	checked by	RG
title	Site Sections G-G: Existing & proposed condition	date	22.02.19
Xref	xref	scale	1:100@a1
drawing No	1226-016	revision	A