


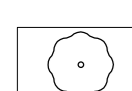



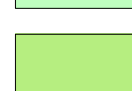



KEY

-  **Existing trees to be retained**
Refer to vegetation retention and removal plan 1226-003 for details
-  **Existing trees to be removed**
Refer to vegetation retention and removal plan 1226-003 for details
-  **Proposed trees to boundary**
Semi-mature, 30-45cm girth
-  **Proposed trees to car park**
Semi-mature, 30-45cm girth
-  **Proposed multi-stem trees**
Multi-stem, 2.0-2.5m height
-  **Feature hedge to wall**
Clipped Columns, 6m height
-  **Proposed groundcover planting**
-  **Existing grass to verges**
-  **Proposed amenity grass**
Tillers 'Arena' turf

Mix 1

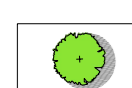Anemanelthe lessoniana	25%	2L @ 5 plants per m ²
Anemone x hybrida 'September Charm'	-	Specimen plants
Cornus sanguinea 'Midwinter Fire'	30%	3L @ 4 plants per m ²
Lonicera pileata	20%	3L @ 3 plants per m ²
Persicaria bistorta 'Superba'	10%	2L @ 5 plants per m ²
Polystichum seiferum	15%	2L @ 5 plants per m ²

Mix 2

Anemanelthe lessoniana	10%	2L @ 5 plants per m ²
Anemone x hybrida 'September Charm'	-	Specimen plants
Asplenium scolopendrium	5%	2L @ 7 plants per m ²
Astrantia 'Claref'	-	Specimen plants
Carex testacea	15%	3L @ 5 plants per m ²
Digitalis ferrunginea	-	Specimen plants
Hebe 'Watson's Pink'	10%	3L @ 5 plants per m ²
Liriope muscari 'Big Blue'	10%	2L @ 6 plants per m ²
Lonicera pileata	10%	3L @ 4 plants per m ²
Miscanthus 'Starlight'	10%	2L @ 5 plants per m ²
Phlox tuberosa 'Amazone'	-	Specimen plants
Persicaria bistorta 'Superba'	5%	2L @ 5 plants per m ²
Polystichum seiferum	-	Specimen plants
Sanguisorba menziesii	-	Specimen plants
Sedum 'Matrona'	5%	2L @ 8 plants per m ²
Sesleria autumnalis	15%	2L @ 6 plants per m ²

Mix 3

Sedum 'Matrona'	20%	2L @ 8 plants per m ² interplanted
Sesleria autumnalis	80%	2L @ 6 plants per m ²

Sedum to be interplanted evenly through the Sesleria autumnalis

Mix 4

Anemanelthe lessoniana	30%	2L @ 5 plants per m ²
Anemone x hybrida 'September Charm'	-	Specimen plants
Asplenium scolopendrium	10%	2L @ 7 plants per m ²
Astrantia 'Claref'	-	Specimen plants
Persicaria bistorta 'Superba'	10%	2L @ 5 plants per m ²
Polystichum seiferum	10%	2L @ 5 plants per m ²
Sedum 'Matrona'	10%	2L @ 8 plants per m ²
Sesleria autumnalis	30%	2L @ 6 plants per m ²

Mix 5

Anemone x hybrida 'September Charm'	-	Specimen plants
Astrantia 'Claref'	-	Specimen plants
Carex Testacea	35%	3L @ 5 plants per m ²
Persicaria bistorta 'Superba'	15%	2L @ 5 plants per m ²
Polystichum seiferum	-	Specimen plants
Sedum 'Matrona'	15%	2L @ 8 plants per m ²
Sesleria autumnalis	35%	2L @ 6 plants per m ²

Mix 6

Astrantia 'Claref'	-	Specimen plants
Polystichum seiferum	-	Specimen plants
Sedum 'Matrona'	20%	2L @ 8 plants per m ²
Sanguisorba menziesii	-	2L Specimen plants
Sesleria autumnalis	80%	2L @ 6 plants per m ²

Sedum to be interplanted evenly through the Sesleria autumnalis


Mix 7

Anemanelthe lessoniana	10%	2L @ 5 plants per m ²
Anemone x hybrida 'September Charm'	-	Specimen plants
Asplenium scolopendrium	5%	2L @ 7 plants per m ²
Astrantia 'Claref'	-	Specimen plants
Carex testacea	12.5%	3L @ 5 plants per m ²
Cornus sanguinea 'Midwinter Fire'	2.5%	3L @ 4 plants per m ²
Digitalis ferrunginea	-	Specimen plants
Euphorbia amygdaloides var robbiae	5%	2L @ 7 plants per m ²
Hebe 'Watson's Pink'	5%	3L @ 5 plants per m ²
Libertia grandiflora	5%	-
Liriope muscari 'Big Blue'	10%	2L @ 6 plants per m ²
Lonicera pileata	10%	3L @ 4 plants per m ²
Miscanthus 'Starlight'	10%	2L @ 5 plants per m ²
Phlox tuberosa 'Amazone'	-	Specimen plants
Persicaria bistorta 'Superba'	5%	2L @ 5 plants per m ²
Polystichum seiferum	-	Specimen plants
Sanguisorba menziesii	-	Specimen plants
Sedum 'Matrona'	5%	2L @ 8 plants per m ²
Sesleria autumnalis	15%	2L @ 6 plants per m ²



Revision	Description	Drawn by	Checked by	Date
-	For Comment	KM	RG	22.02.19

Macgregor • Smith
Landscape Architecture

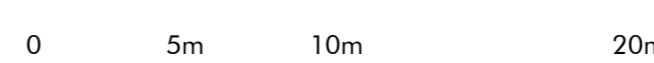

project	Hatfield Plot 5100 H R Owen	drawn by	KM
status	For Comment	checked by	RG
title	Planting Plan 1 of 2	date	14.02.19
Xref	2018-22 S-100 Ground Floor Site Plan.dwg: 15559C_T_REV 1	scale	1:250@a1
drawing No	1226-201	revision	-

This drawing is protected by copyright. Contractors must check all dimensions on site. Only figure dimensions are to be worked from. Discrepancies must be reported to architect before proceeding.
Christophers House, 11-12 High Street, Bath, BA1 5AQ. Tel: 01225 484 690. info@macgregorsmith.co.uk