

Mix 1 - West Boundary

Sesleria autumnalis	60%	2L@ 6 plants per m ²
Salvia nemorosa 'Caradonna'	25%	2L@ 6 plants per m ²
Sedum 'Matrona'	15%	2L@ 8 plants per m ²

Mix 2a - West Frontage

Anemanthele lessoniana	20%	2L@ 5 plants per m ²
Carex testacea	15%	3L@ 5 plants per m ²
-	-	15L specimens
Hydrangea 'Limelight'	10%	2L@ 7 plants per m ²
Liriope muscari 'Big Blue'	5%	2L@ 5 plants per m ²
Pinus mugo 'Mughus'	-	0.75m wide specimens
Polystichum setiferum	5%	2L@ 5 plants per m ²
Sarcococca 'Winter Gem'	25%	2L@ 3 plants per m ²
Sarcococca 'Winter Gem'	-	15L specimens
Sesleria autumnalis	25%	2L@ 6 plants per m ²

Mix 2b - West Frontage

Anemanthele lessoniana	20%	2L@ 5 plants per m ²
Anemone 'Honorine Jobert'	10%	2L Specimen plants
Calamagrostis 'Karl Foerster'	12.5%	2L@ 5 plants per m ²
Carex testacea	12.5%	3L@ 5 plants per m ²
-	-	15L specimens
Hydrangea 'Limelight'	10%	2L@ 7 plants per m ²
Liriope muscari 'Big Blue'	10%	2L@ 7 plants per m ²
Pinus mugo 'Mughus'	-	0.75m wide specimens
Polystichum setiferum	5%	2L@ 5 plants per m ²
Sarcococca 'Winter Gem'	20%	2L@ 3 plants per m ²
Sarcococca 'Winter Gem'	-	15L specimens
Sesleria autumnalis	10%	2L@ 6 plants per m ²

Mix 3 - Main Entrance frontage

Anemone 'Honorine Jobert'	10%	2L Specimen plants
Calamagrostis 'Karl Foerster'	10%	2L@ 5 plants per m ²
Carex testacea	10%	3L@ 5 plants per m ²
Cornus sanguinea 'Midwinter Fire'	5%	3L@ 4 plants per m ²
-	-	15L specimens
Hydrangea 'Limelight'	10%	2L@ 7 plants per m ²
Liriope muscari 'Big Blue'	-	5L specimens
Molinia 'Transparent'	-	0.75m wide specimens
Pinus mugo 'Mughus'	5%	2L@ 5 plants per m ²
Polystichum setiferum	5%	2L@ 5 plants per m ²
Prunus 'Low 'n' Green'	5%	2L@ 3 plants per m ²
Pyracantha 'Red Cushion'	5%	2L@ 3 plants per m ²
Salvia 'Caradonna'	10%	2L@ 6 plants per m ²
Sarcococca 'Winter Gem'	10%	2L@ 3 plants per m ²
Sesleria autumnalis	10%	2L@ 6 plants per m ²
Sedum 'Matrona'	10%	2L@ 8 plants per m ²

Mix 4 - Building frontage

Veronicastrum 'Lavendelturm'	20%	2L@4/linear m
Sesleria autumnalis	80%	2L@ 6 plants per m ²

Mix 5 - Statement beds

Anemanthele lessoniana	15%	2L@ 5 plants per m ²
Ilex crenata	-	90cm Ø clipped dome
-	-	5L specimens
Molinia 'Transparent'	-	0.75m wide specimens
Pinus mugo 'Mughus'	55%	2L@ 5 plants per m ²
Sesleria autumnalis	15%	2L@ 6 plants per m ²
Salvia 'Caradonna'	15%	2L@ 6 plants per m ²
Sedum 'Matrona'	15%	2L@ 8 plants per m ²

Mix 6 - CP statement

Sesleria autumnalis	100%	2L@ 6 plants per m ²
Pinus mugo 'Mughus'	-	0.75m wide specimens

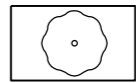
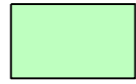
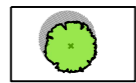
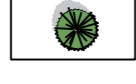
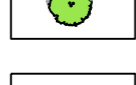

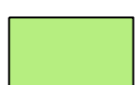

Mix 7 - CP beds

Anemanthele lessoniana	15%	2L@ 5 plants per m ²
Ilex crenata	-	90cm Ø clipped dome
-	-	5L specimens
Pinus mugo 'Mughus'	55%	2L@ 5 plants per m ²
Sesleria autumnalis	15%	2L@ 6 plants per m ²
Salvia 'Caradonna'	15%	2L@ 6 plants per m ²
Sedum 'Matrona'	15%	2L@ 8 plants per m ²

Mix 8 - East frontage

Calamagrostis 'Karl Foerster'	15%	2L@ 5 plants per m ²
Carex testacea	15%	3L@ 5 plants per m ²
Cornus sanguinea 'Midwinter Fire'	10%	3L@ 4 plants per m ²
Liriope muscari 'Big Blue'	15%	2L@ 6 plants per m ²
Prunus 'Low 'n' Green'	15%	3L@ 3 plants per m ²
Rosa 'Kent'	15%	3L@ 3.5 plants per m ²
Sarcococca 'Winter Gem'	-	15L specimens
Sesleria autumnalis	10%	2L@ 6 plants per m ²

KEY

-  **Existing Trees To Be Retained**
Refer to vegetation retention and removal plan 1226-003 for details
-  **Existing Lawn To Be Retained**
-  **Proposed Deciduous Clear Stem Trees**
-  **Proposed Coniferous Clear Stem Trees**
-  **Proposed Multistem Trees**
-  **Feature hedge to wall**
Clipped Columns, 3m height
-  **Proposed Shrub Planting**
-  **Proposed Amenity Turf**
Tillers 'Arena' turf



Hedge Columns:
 > Carpinus betulus
 > x 1m (l) columns

Mix 4
 (ome)
 c/s)
 (5L)

Mix 7

Planting Mix 7

1no. Pinus sylvestris (40-45cm c/s)
 Pinus mugo 'Mughus' (5L)
 Ilex crenata (90cm Ø clipped dome)

Planting Mix 7

Ilex crenata (90cm Ø clipped dome)
1no. Betula pendula (40-45cm c/s)

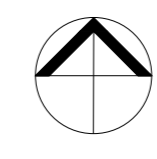
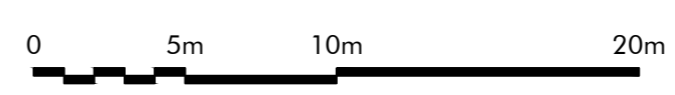
Planting Mix 7

1no. Pinus mugo 'Mughus' (5L)

Planting Mix 3

Pinus sylvestris (40-45cm c/s)

Revision	Description	Drawn by	Checked by	Date
-	For Comment	KM	RG	22.02.19
A	Updated to revised site layout	AL	RG	12.09.19
B	Updated for NMA application	JW	SL	07.12.20
C	NMA application	JR	SL	16.12.20
D	NMA application	JR	SL	18.12.20
E	NMA application	KM	SL	29.04.21



Macgregor • Smith Landscape Architecture			
project	Hatfield Plot 5000A H R Owen	drawn by	KM
status	Updated for NMA application	checked by	RG
title	Planting Plan 2 of 2	date	14.02.19
Xref	xref	scale	1:250@a1
drawing No	1226-202	revision	E

This drawing is protected by copyright. Contractors must check all dimensions on site. Only figure dimensions are to be worked from. Discrepancies must be reported to architect before proceeding.
 Christopher House, 11-12 High Street, Bath, BA1 5AQ. Tel: 01225 484 690. info@macgregorsmith.co.uk