

Mix 1 - West Boundary

| | | |
|-----------------------------|-----|---------------------------------|
| Sesleria autumnalis | 60% | 2L@ 6 plants per m ² |
| Salvia nemorosa 'Caradonna' | 25% | 2L@ 6 plants per m ² |
| Sedum 'Matrona' | 15% | 2L@ 8 plants per m ² |

Mix 2a - West Frontage

| | | |
|----------------------------|-----|---------------------------------|
| Anemanthele lessoniana | 20% | 2L@ 5 plants per m ² |
| Carex testacea | 15% | 3L@ 5 plants per m ² |
| - | - | 15L specimens |
| Hydrangea 'Limelight' | 10% | 2L@ 7 plants per m ² |
| Liriope muscari 'Big Blue' | 5% | 2L@ 5 plants per m ² |
| Pinus mugo 'Mughus' | - | 0.75m wide specimens |
| Polystichum setiferum | 5% | 2L@ 5 plants per m ² |
| Sarcococca 'Winter Gem' | 25% | 2L@ 3 plants per m ² |
| Sarcococca 'Winter Gem' | - | 15L specimens |
| Sesleria autumnalis | 25% | 2L@ 6 plants per m ² |

Mix 2b - West Frontage

| | | |
|-------------------------------|-------|---------------------------------|
| Anemanthele lessoniana | 20% | 2L@ 5 plants per m ² |
| Anemone 'Honorine Jobert' | 10% | 2L Specimen plants |
| Calamagrostis 'Karl Foerster' | 12.5% | 2L@ 5 plants per m ² |
| Carex testacea | 12.5% | 3L@ 5 plants per m ² |
| - | - | 15L specimens |
| Hydrangea 'Limelight' | 10% | 2L@ 7 plants per m ² |
| Liriope muscari 'Big Blue' | 10% | 2L@ 7 plants per m ² |
| Pinus mugo 'Mughus' | - | 0.75m wide specimens |
| Polystichum setiferum | 5% | 2L@ 5 plants per m ² |
| Sarcococca 'Winter Gem' | 20% | 2L@ 3 plants per m ² |
| Sarcococca 'Winter Gem' | - | 15L specimens |
| Sesleria autumnalis | 10% | 2L@ 6 plants per m ² |

Mix 3 - Main Entrance frontage

| | | |
|-----------------------------------|-----|---------------------------------|
| Anemone 'Honorine Jobert' | 10% | 2L Specimen plants |
| Calamagrostis 'Karl Foerster' | 10% | 2L@ 5 plants per m ² |
| Carex testacea | 10% | 3L@ 5 plants per m ² |
| Cornus sanguinea 'Midwinter Fire' | 5% | 3L@ 4 plants per m ² |
| - | - | 15L specimens |
| Hydrangea 'Limelight' | 10% | 2L@ 7 plants per m ² |
| Liriope muscari 'Big Blue' | - | 5L specimens |
| Molinia 'Transparent' | - | 0.75m wide specimens |
| Pinus mugo 'Mughus' | 5% | 2L@ 5 plants per m ² |
| Polystichum setiferum | 5% | 2L@ 5 plants per m ² |
| Prunus 'Low 'n' Green' | 5% | 2L@ 3 plants per m ² |
| Pyracantha 'Red Cushion' | 5% | 2L@ 3 plants per m ² |
| Salvia 'Carradonna' | 10% | 2L@ 6 plants per m ² |
| Sarcococca 'Winter Gem' | 10% | 2L@ 3 plants per m ² |
| Sesleria autumnalis | 10% | 2L@ 6 plants per m ² |
| Sedum 'Matrona' | 10% | 2L@ 8 plants per m ² |

Mix 4 - Building frontage

| | | |
|------------------------------|-----|---------------------------------|
| Veronicastrum 'Lavendelturm' | 20% | 2L@4/linear m |
| Sesleria autumnalis | 80% | 2L@ 6 plants per m ² |

Mix 5 - Statement beds

| | | |
|------------------------|-----|---------------------------------|
| Anemanthele lessoniana | 15% | 2L@ 5 plants per m ² |
| Ilex crenata | - | 90cm Ø clipped dome |
| - | - | 5L specimens |
| Molinia 'Transparent' | - | 0.75m wide specimens |
| Pinus mugo 'Mughus' | 55% | 2L@ 5 plants per m ² |
| Sesleria autumnalis | 15% | 2L@ 6 plants per m ² |
| Salvia 'Carradonna' | 15% | 2L@ 6 plants per m ² |
| Sedum 'Matrona' | 15% | 2L@ 8 plants per m ² |

Mix 6 - CP statement

| | | |
|---------------------|------|---------------------------------|
| Sesleria autumnalis | 100% | 2L@ 6 plants per m ² |
| Pinus mugo 'Mughus' | - | 0.75m wide specimens |

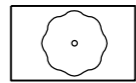
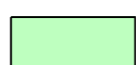
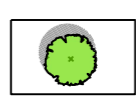
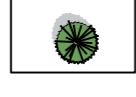
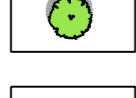

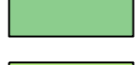

Mix 7 - CP beds

| | | |
|------------------------|-----|---------------------------------|
| Anemanthele lessoniana | 15% | 2L@ 5 plants per m ² |
| Ilex crenata | - | 90cm Ø clipped dome |
| - | - | 5L specimens |
| Pinus mugo 'Mughus' | 55% | 2L@ 5 plants per m ² |
| Sesleria autumnalis | 15% | 2L@ 6 plants per m ² |
| Salvia 'Carradonna' | 15% | 2L@ 6 plants per m ² |
| Sedum 'Matrona' | 15% | 2L@ 8 plants per m ² |

Mix 8 - East frontage

| | | |
|-----------------------------------|-----|-----------------------------------|
| Calamagrostis 'Karl Foerster' | 15% | 2L@ 5 plants per m ² |
| Carex testacea | 15% | 3L@ 5 plants per m ² |
| Cornus sanguinea 'Midwinter Fire' | 10% | 3L@ 4 plants per m ² |
| Liriope muscari 'Big Blue' | 15% | 2L@ 6 plants per m ² |
| Prunus 'Low 'n' Green' | 15% | 3L@ 3 plants per m ² |
| Rosa 'Kent' | 15% | 3L@ 3.5 plants per m ² |
| Sarcococca 'Winter Gem' | - | 15L specimens |
| Sesleria autumnalis | 10% | 2L@ 6 plants per m ² |

KEY

-  **Existing Trees To Be Retained**
Refer to vegetation retention and removal plan 1226-003 for details
-  **Existing Lawn To Be Retained**
-  **Proposed Deciduous Clear Stem Trees**
-  **Proposed Coniferous Clear Stem Trees**
-  **Proposed Multistem Trees**
-  **Feature hedge to wall**
Clipped Columns, 3m height
-  **Proposed Shrub Planting**
-  **Proposed Amenity Turf**
Tillers 'Arenia' turf



Hedge Columns:
 > Carpinus betulus
 > x 1m (l) columns

Mix 4
 (ome)
 c/s)
 (5L)

Mix 7

Planting Mix 7
 1no. Pinus sylvestris (40-45cm c/s)
 Pinus mugo 'Mughus' (5L)
 Ilex crenata (90cm Ø clipped dome)

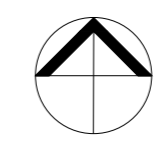
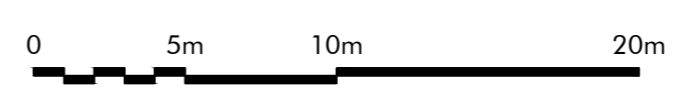
Planting Mix 7
 1no. Betula pendula (40-45cm c/s)

Planting Mix 7
 6no. Pinus mugo 'Mughus' (5L)

Planting Mix 3
 Pinus sylvestris (40-45cm c/s)

Refer to 1226-003 for continued planting

| Revision | Description | Drawn by | Checked by | Date |
|----------|--------------------------------|----------|------------|----------|
| - | For Comment | KM | RG | 22.02.19 |
| A | Updated to revised site layout | AL | RG | 12.09.19 |
| B | Updated for NMA application | JW | SL | 07.12.20 |
| C | NMA application | JR | SL | 16.12.20 |
| D | NMA application | JR | SL | 18.12.20 |
| E | NMA application | KM | SL | 29.04.21 |



Macgregor • Smith
Landscape Architecture

| project | Hatfield Plot 5000A H R Owen | drawn by | KM |
|------------|---------------------------------|------------|----------|
| status | Updated for NMA application | checked by | RG |
| title | Planting Plan 2 of 2 | date | 14.02.19 |
| Xref | xref | scale | 1:250@a1 |
| drawing No | 1226-202 | revision | E |

This drawing is protected by copyright. Contractors must check all dimensions on site. Only figure dimensions are to be worked from. Discrepancies must be reported to architect before proceeding.
 Christopher House, 11-12 High Street, Bath, BA1 5AQ. Tel: 01225 484 690. info@macgregorsmith.co.uk