

notes:
 any discrepancies should be reported immediately
 all dimensions should be checked on site prior to commencement of work

site/survey based on ordnance survey information provided by prodact systems plc. (www.prodact.co.uk) prodact does not guarantee that all past or current uses or features will be identified in the product.






the product does not give details about the actual state or condition of the site nor should it be used or taken to indicate or exclude actual suitability or unsuitability of the site for any particular purpose, or as a substitute for any professional advice or used as a substitute for any physical investigation or inspection.

drawings to be read in accordance with the dwelling emission rate (dewler) calculation, the criteria set for air permeability.

© HERTFORD PLANNING SERVICE

note

when printing off pdf's, it is the responsibility of the user to verify that the resulting prints are to scale on the appropriate sized sheet. also that the scale bars on the plan measure correctly.

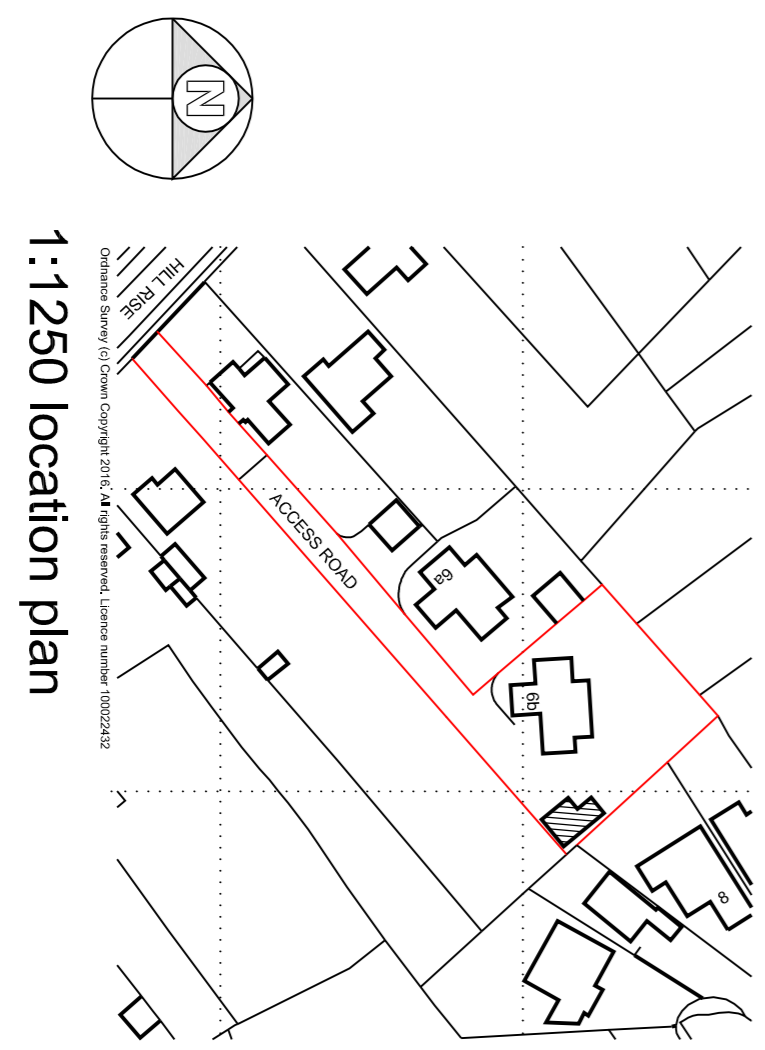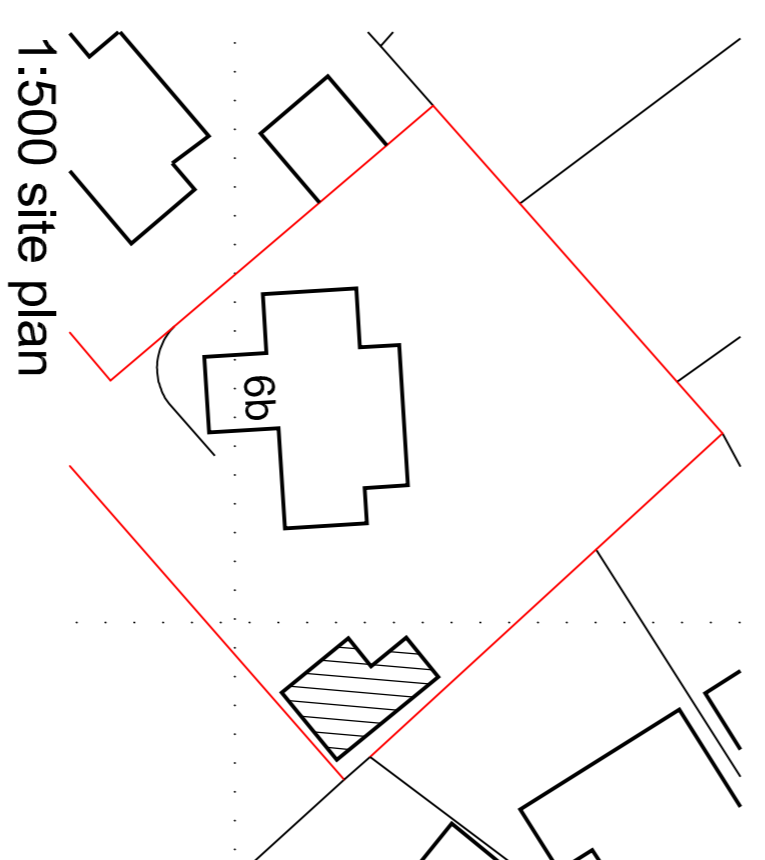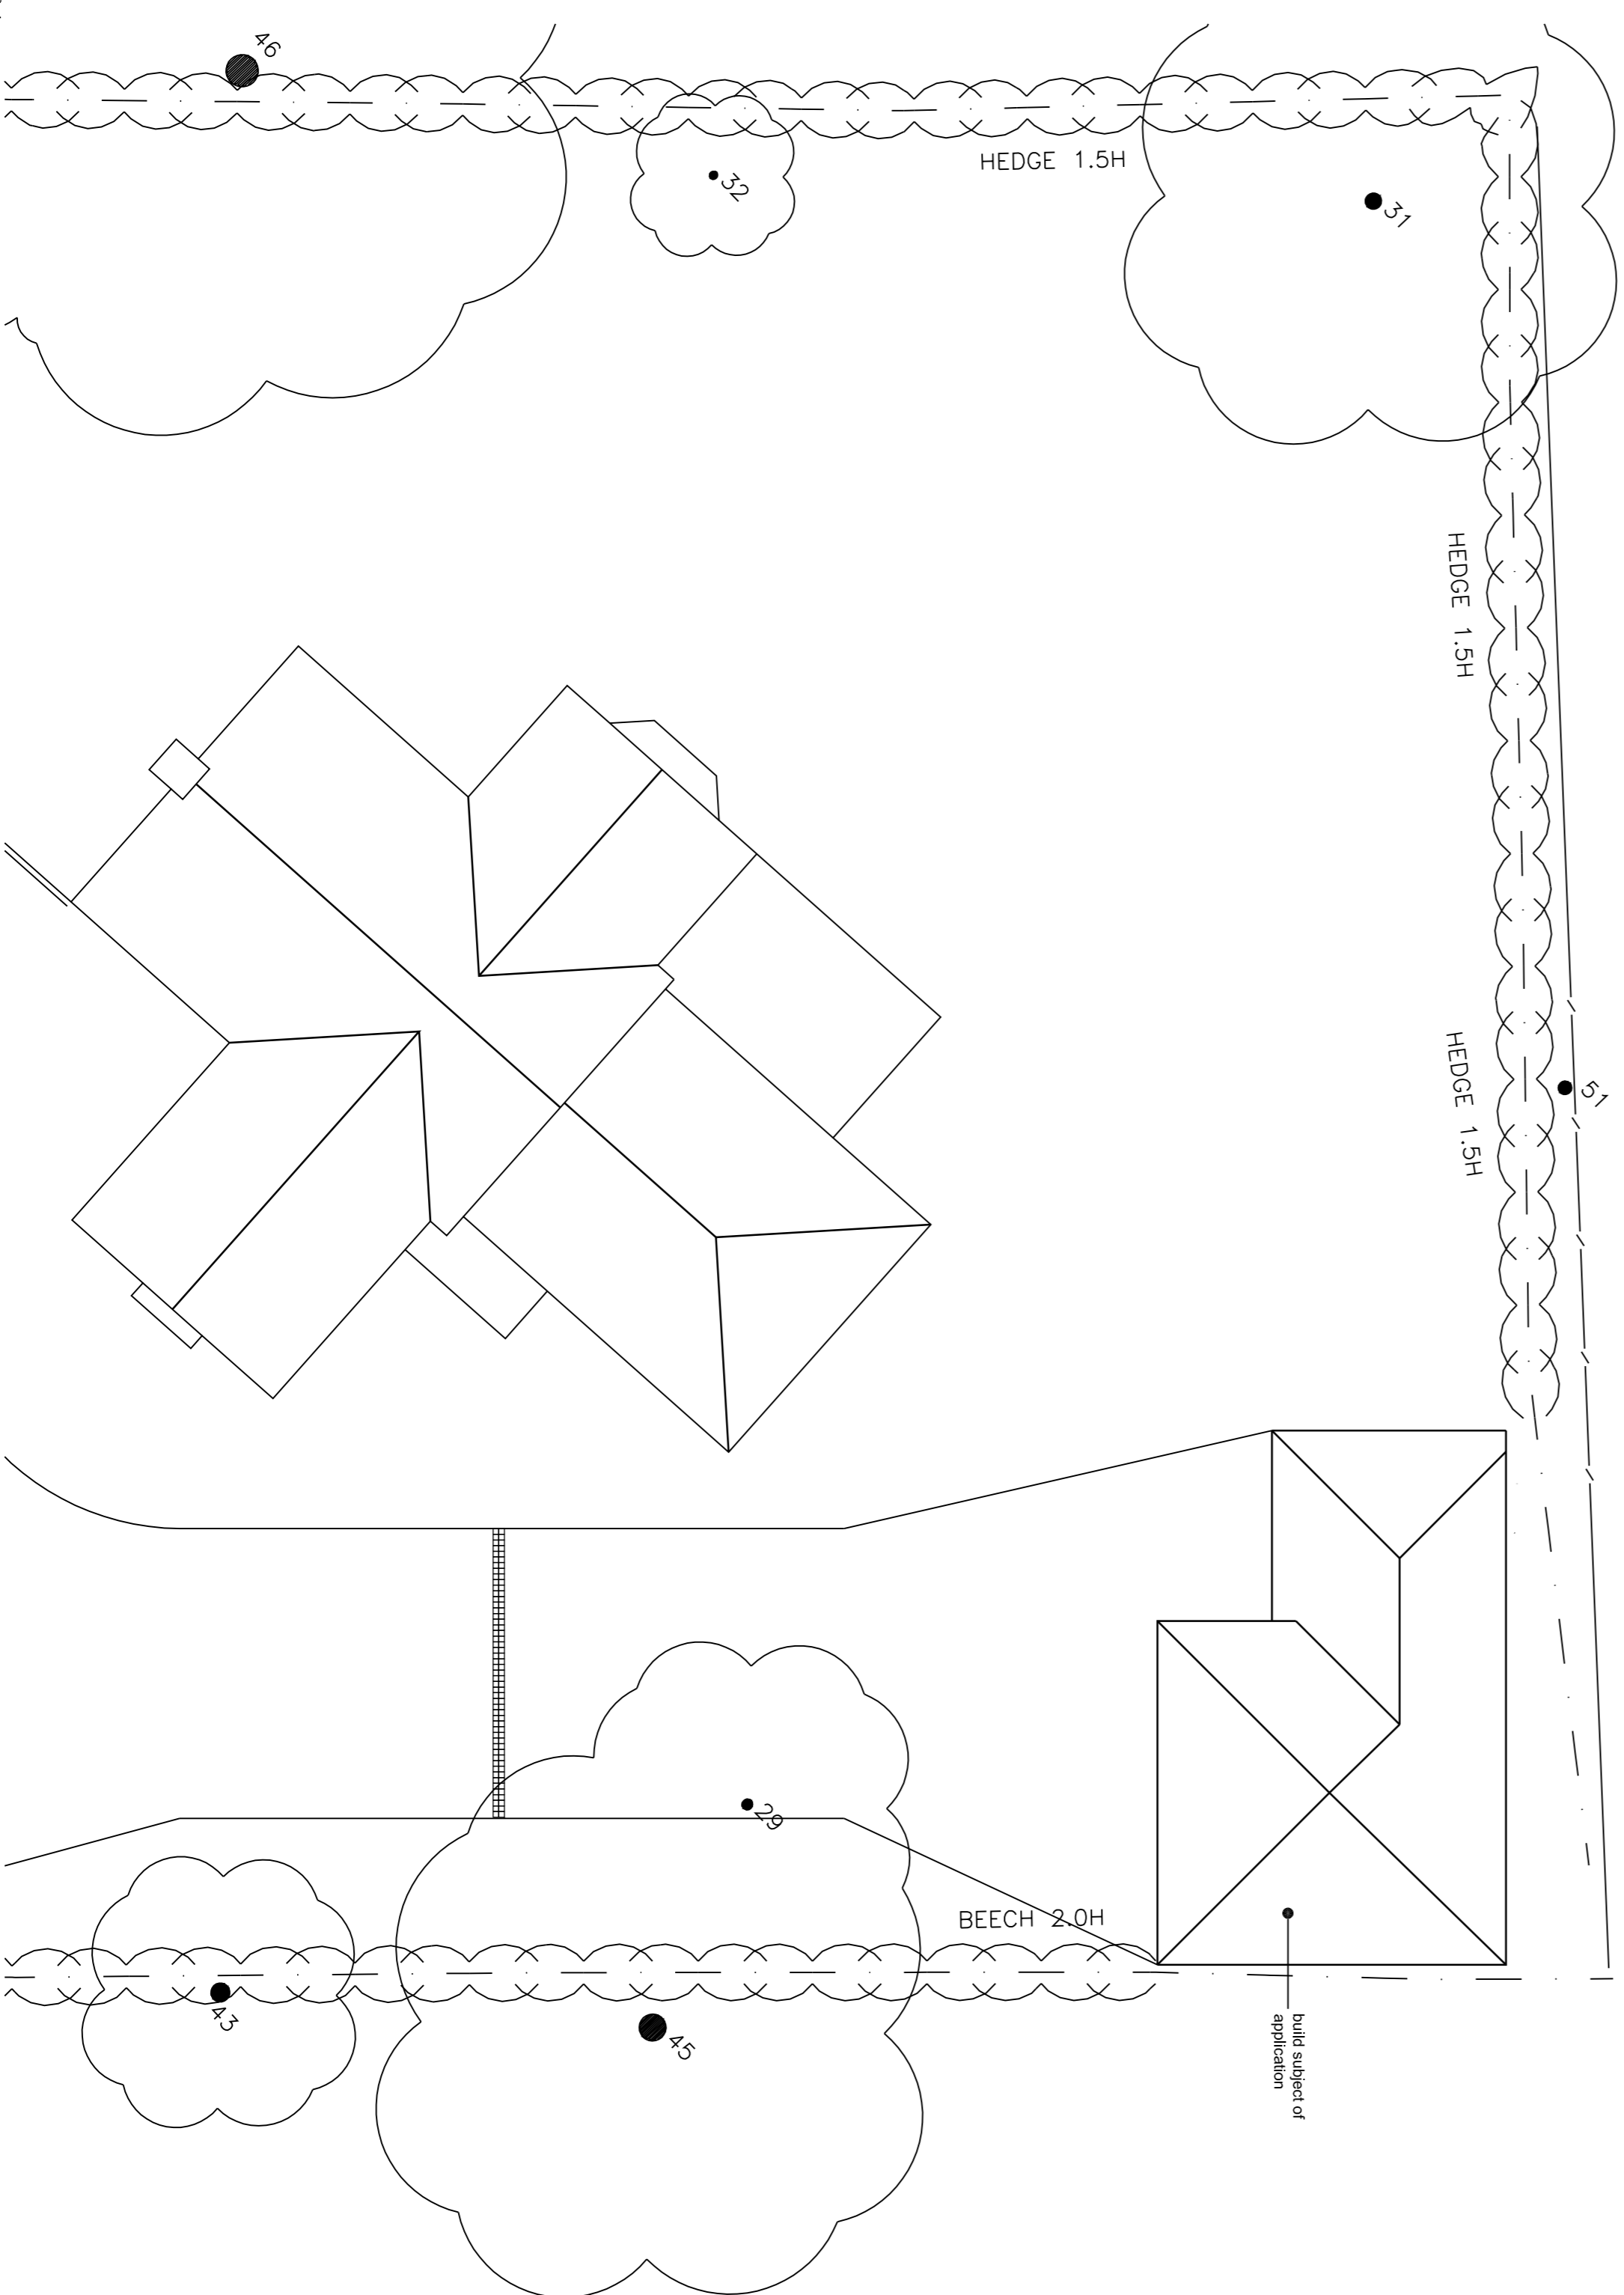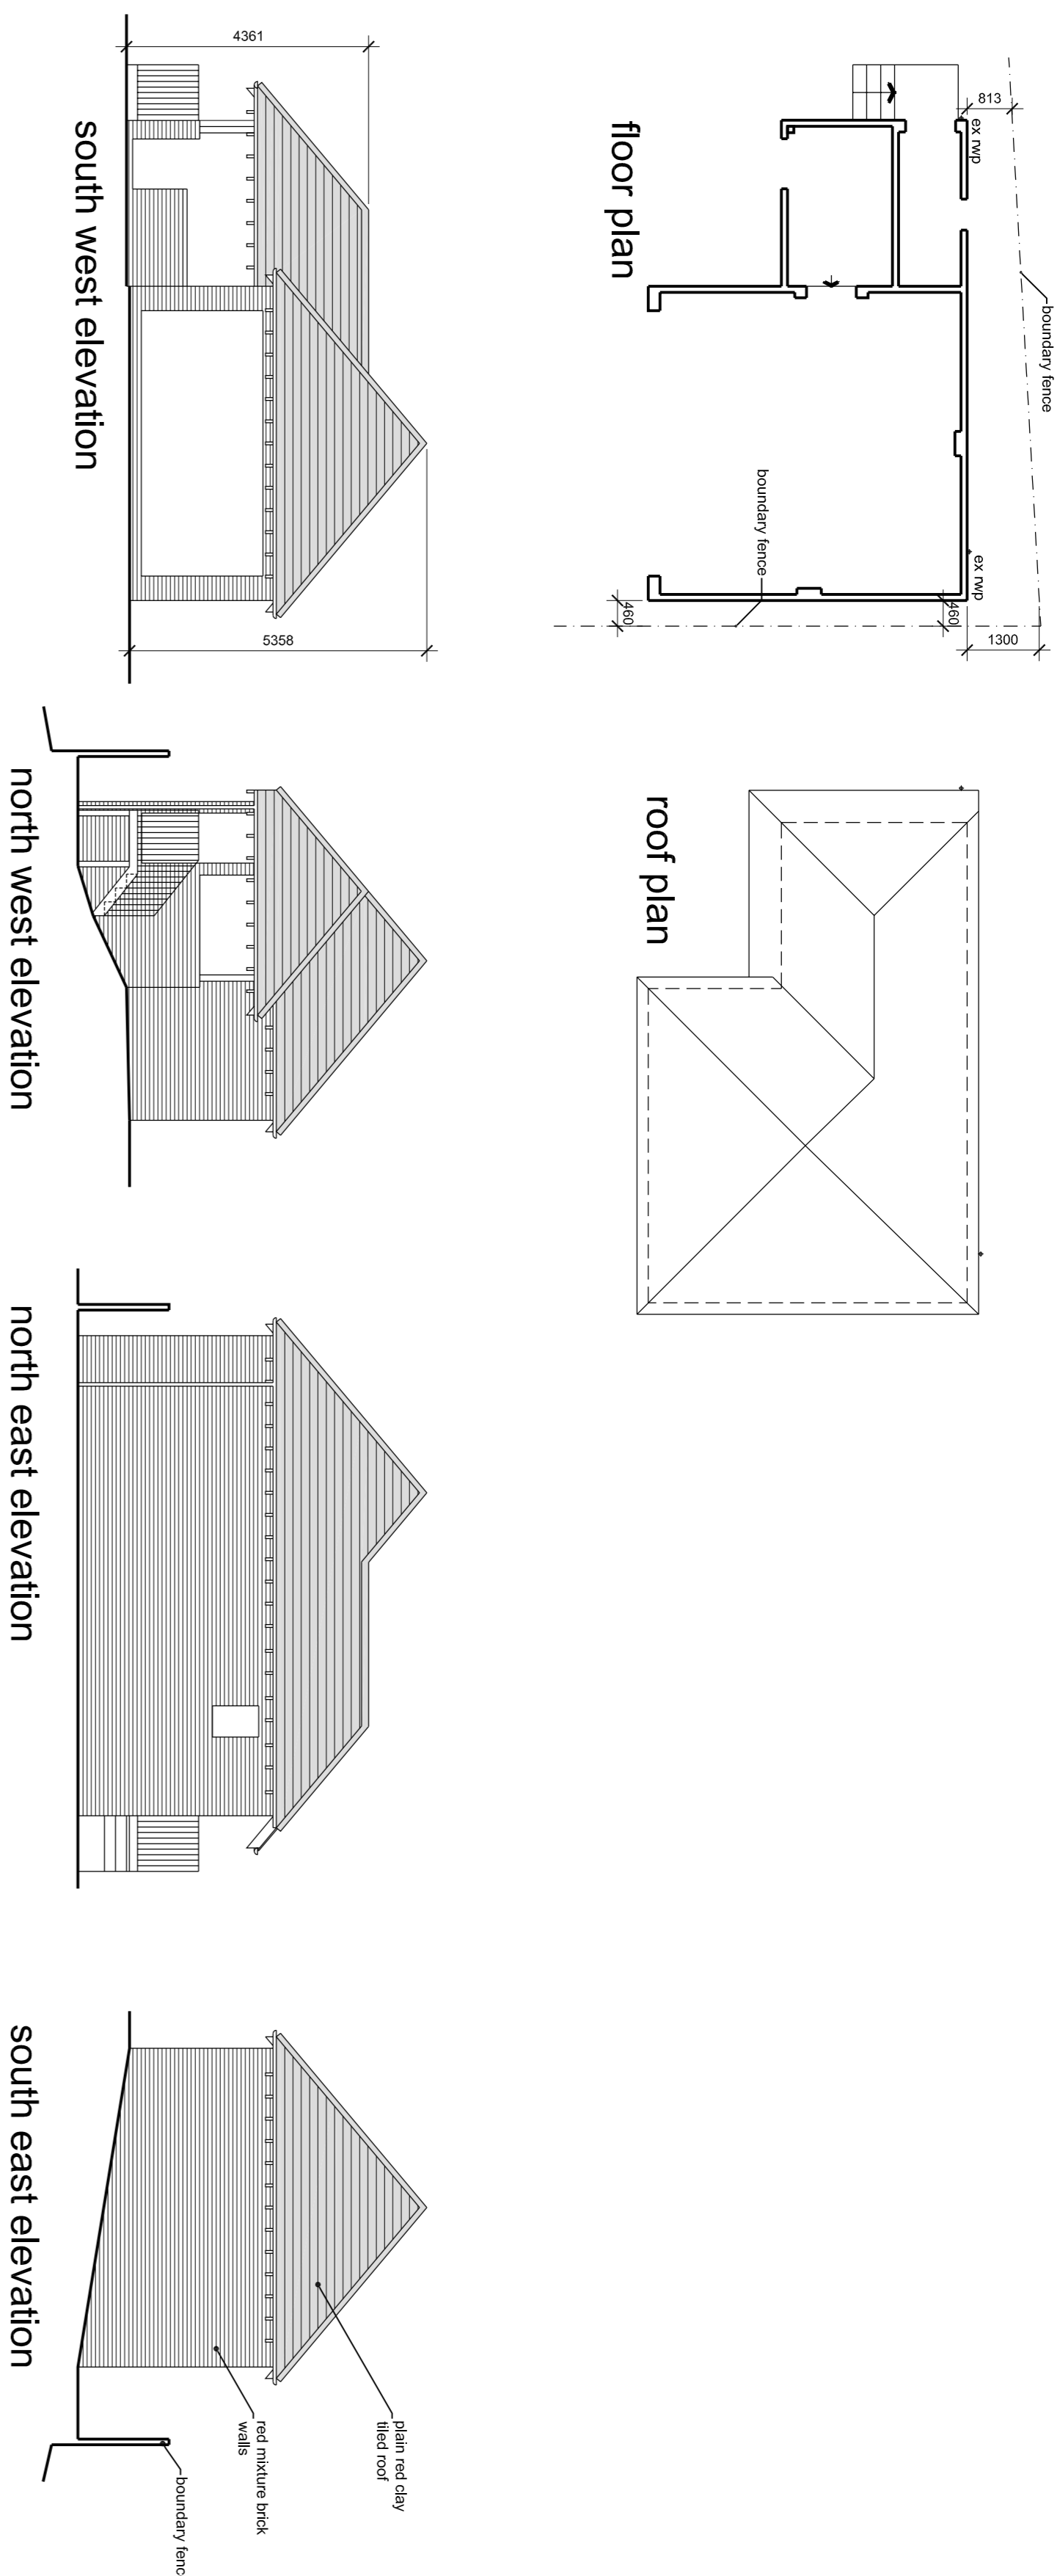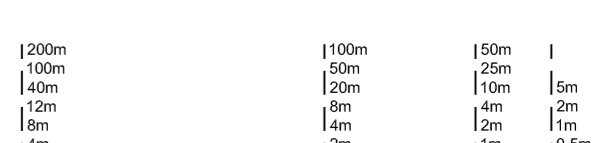

12500	0	1	50m
11250	0	1	20m
10000	0	1	10m
8750	0	1	5m
7500	0	1	2.5m
6250	0	1	1.25m
5000	0	1	0.625m

Date	07/01/16
Scale	1:100
Sheet size	A1
Drawn	DT
12307-S001	

 Hertford Planning Service	Westgate House, 37-41 Castle Street, Hertford, Herts SG1 4 HH Tel: 01 992 552173 Fax: 01 992 587643 Email: contact@hertfordplanning.co.uk www.hertfordplanning.co.uk
Chartered Institute of Architectural Technologists	
Client	M. V. Vasilou
Project	6b Hill Rise Cuffley EN6 4EE
Drawing	EXISTING Plans and Elevations