



Proposed Section A-A  
1:100 @A1 / 1:200 @A3

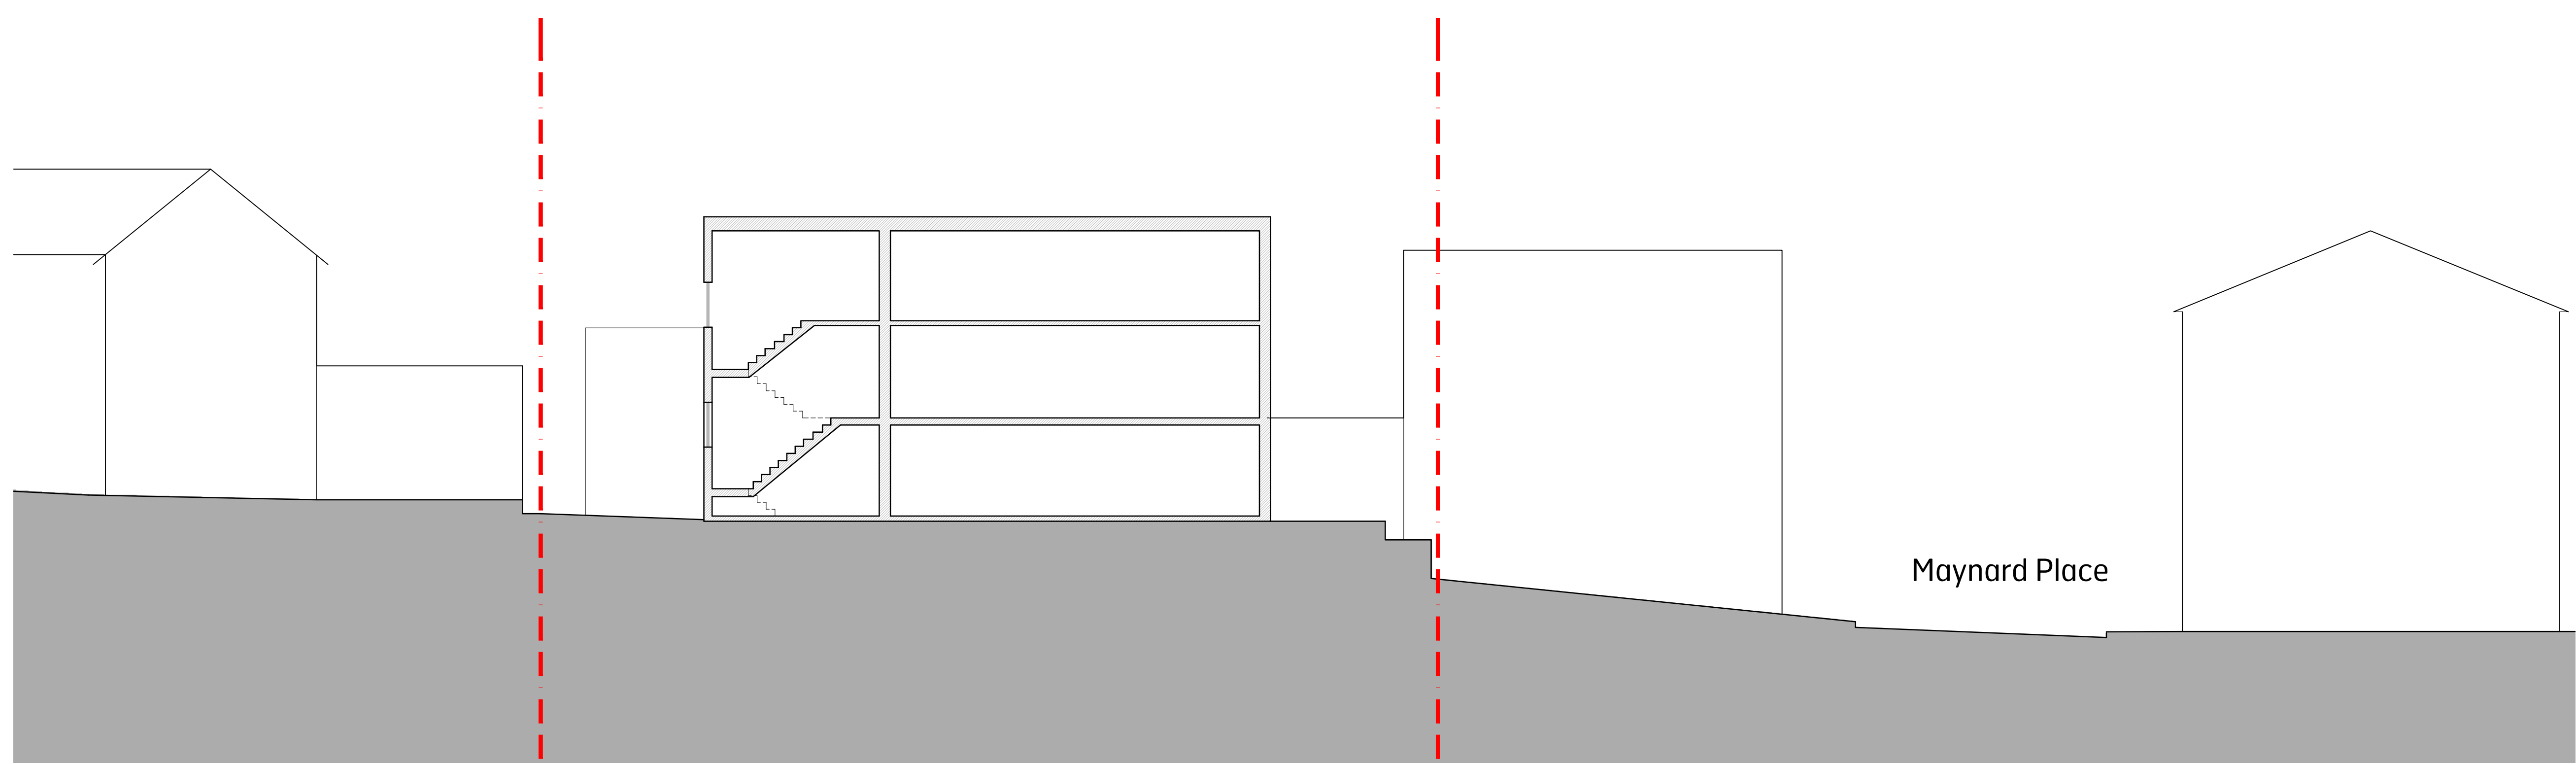

Existing Section A-A  
1:100 @A1 / 1:200 @A3

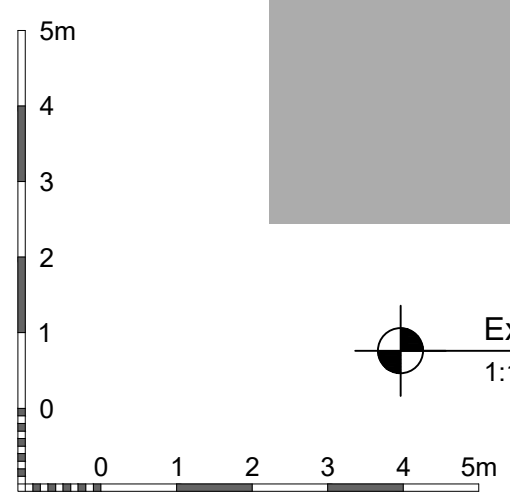

Brooks Murray Architects  
The Arts Building, Morris Place, N4 3JG  
+44 (0)2077399555 admin@brooksmurray.com



CLIENT: PRIVATE CLIENT  
JOB: 1 - 22 Maynard Place

EN4 6JA  
DRAWING TITLE: Existing & Proposed Section A-A

SCALE: 1:100 @ A1 / 1:200 @A3  
DATE: June 2020

STATUS: Planning Application  
DRAWING NUMBER: 1254.01.300 REV: CF

DRAWING CODE: XXXX-BMA-XX-XX-DR-A-XXXXXX-00