



Proposed Section A-A
 1:100 @A1 / 1:200 @A3

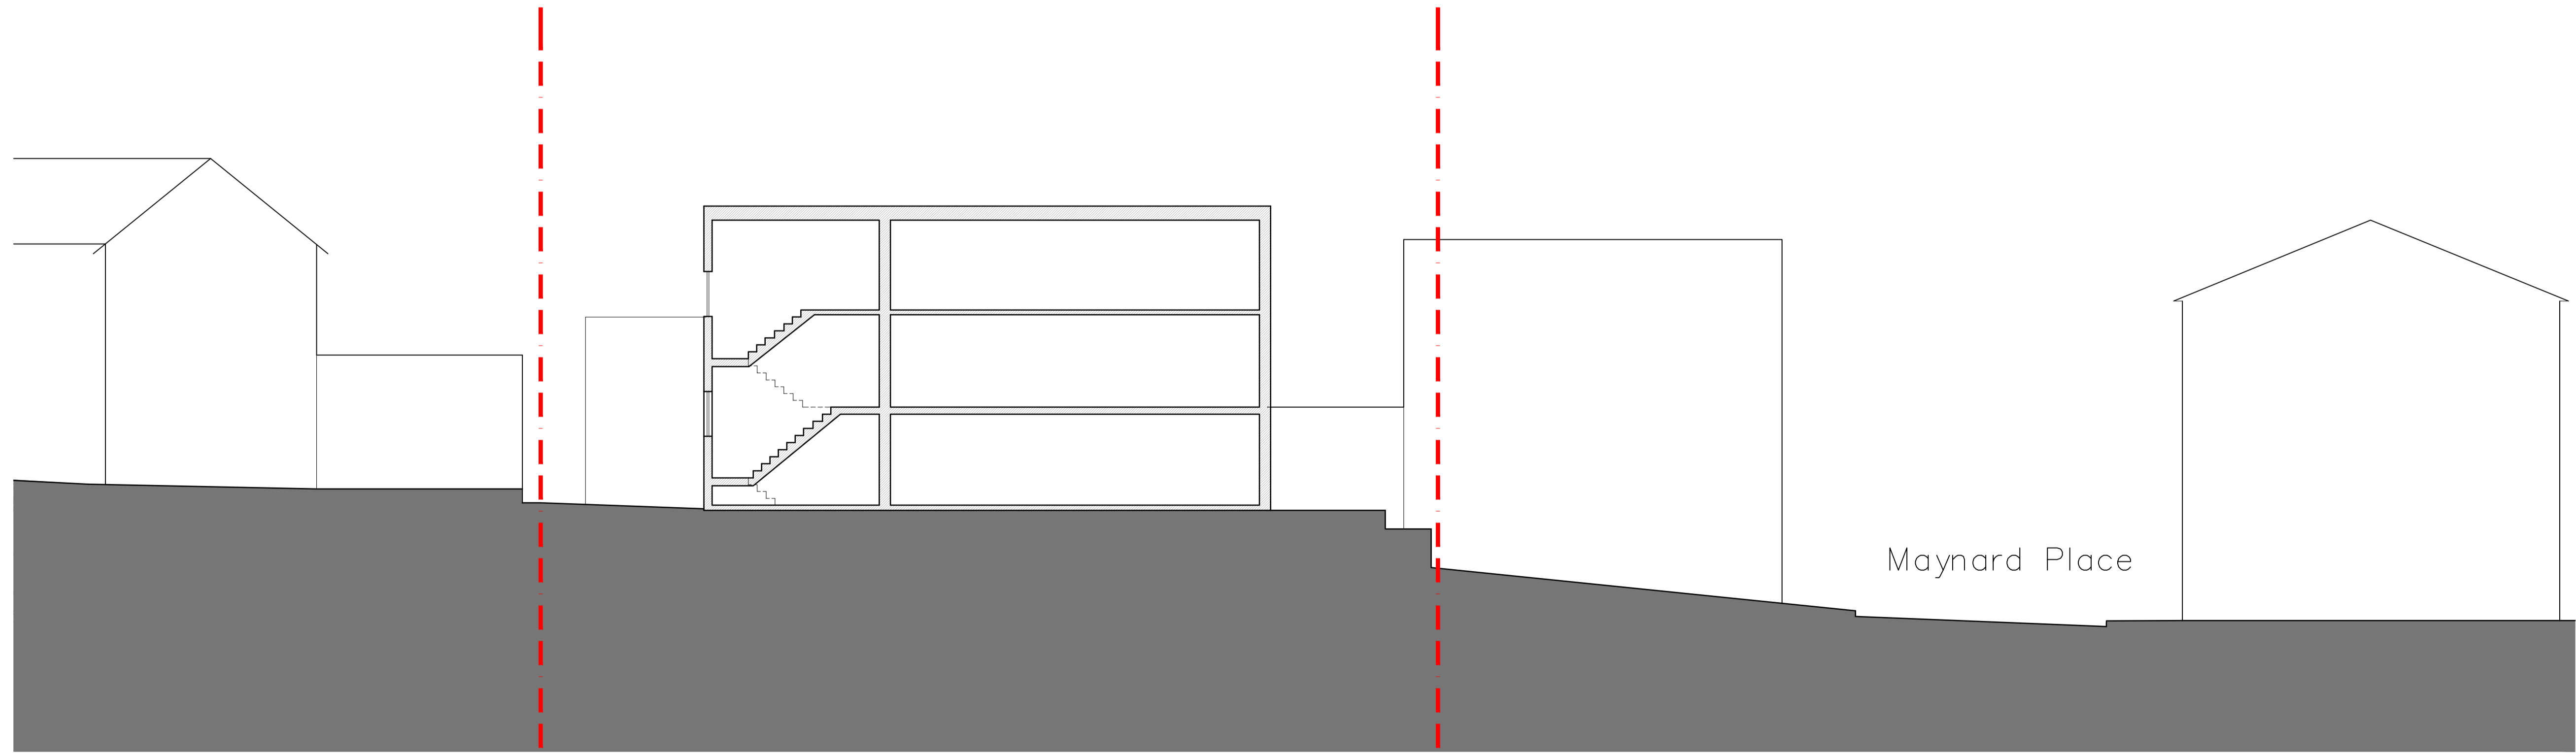

Existing Section A-A
 1:100 @A1 / 1:200 @A3

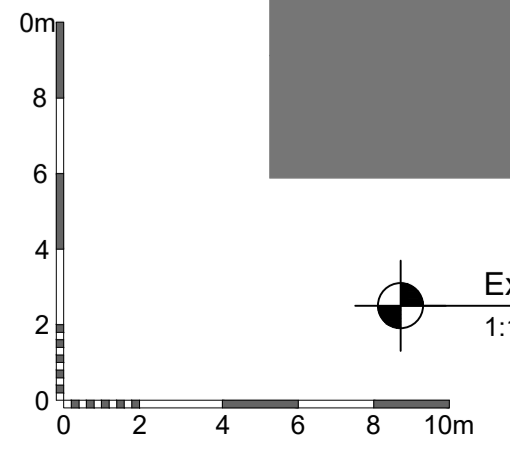

Brooks Murray Architects
 The Arts Building, Morris Place, N4 3JG
 +44 (0)2077399555 admin@brooksmurray.com



CLIENT: PRIVATE CLIENT
 JOB: 1 - 22 Maynard Place

EN4 6JA
 DRAWING TITLE: Existing & Proposed Section A-A

SCALE: 1:100 @ A1 / 1:200 @ A3
 DATE: March 2021

STATUS: Planning Application
 DRAWING NUMBER: 1254.01.PA2.300
 REV: CF

DRAWING CODE: XXXX-BMA-XX-XX-DR-A-XXXXXX-00