




EXISTING FRONT ELEVATION - 1:100

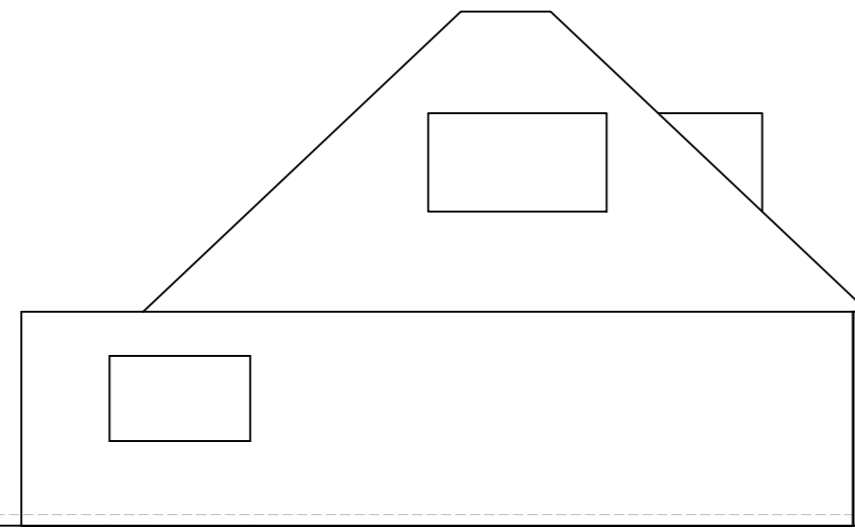


EXISTING SIDE ELEVATION - 1:100

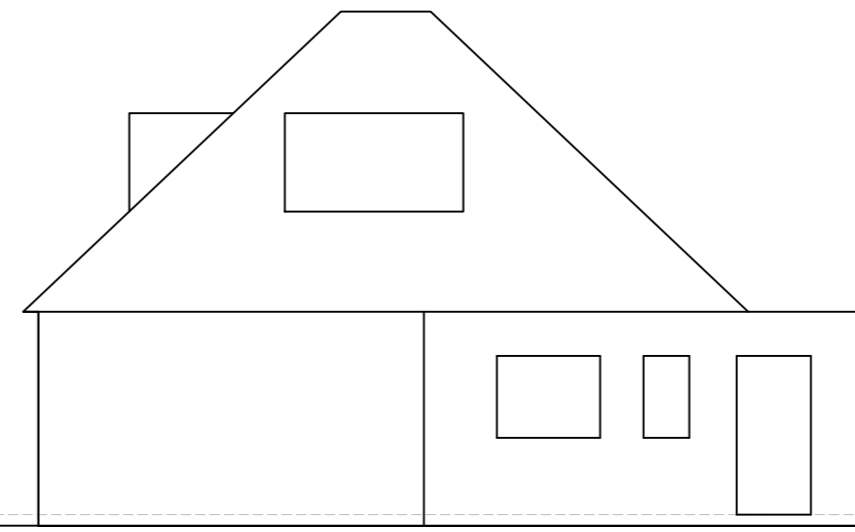


EXISTING SIDE ELEVATION - 1:100

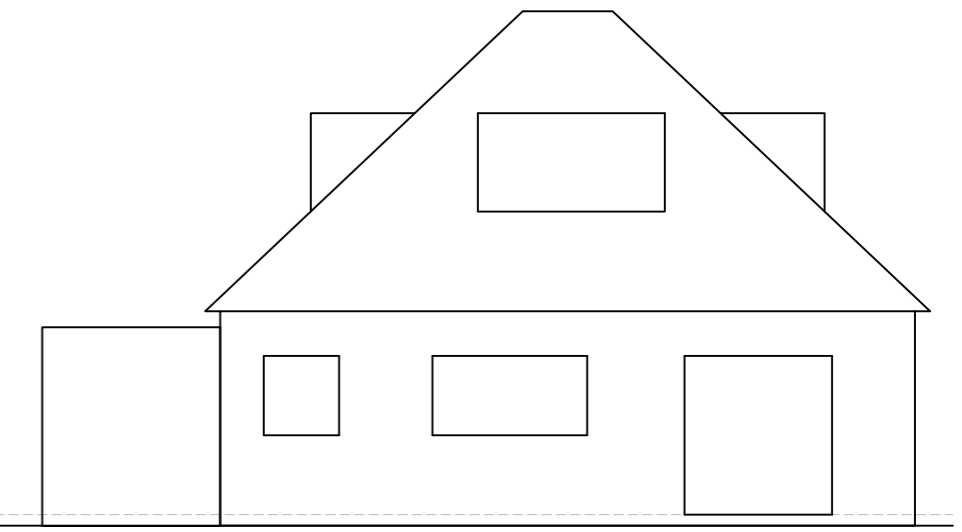

EXISTING REAR ELEVATION - 1:100

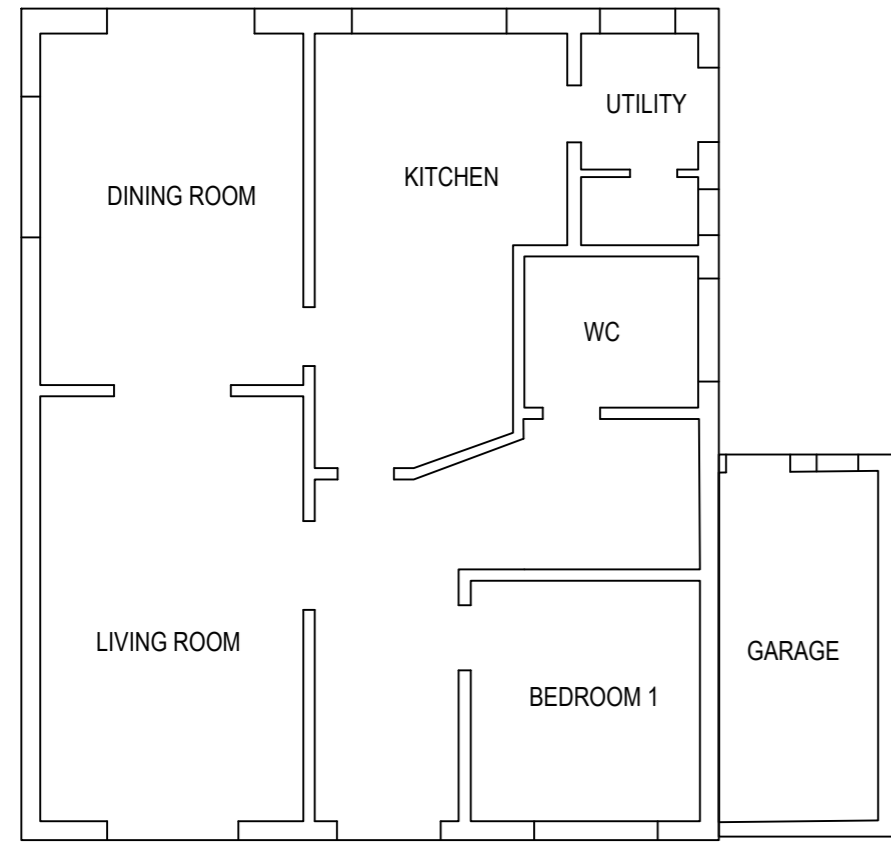

EXISTING GROUND FLOOR - 1:100

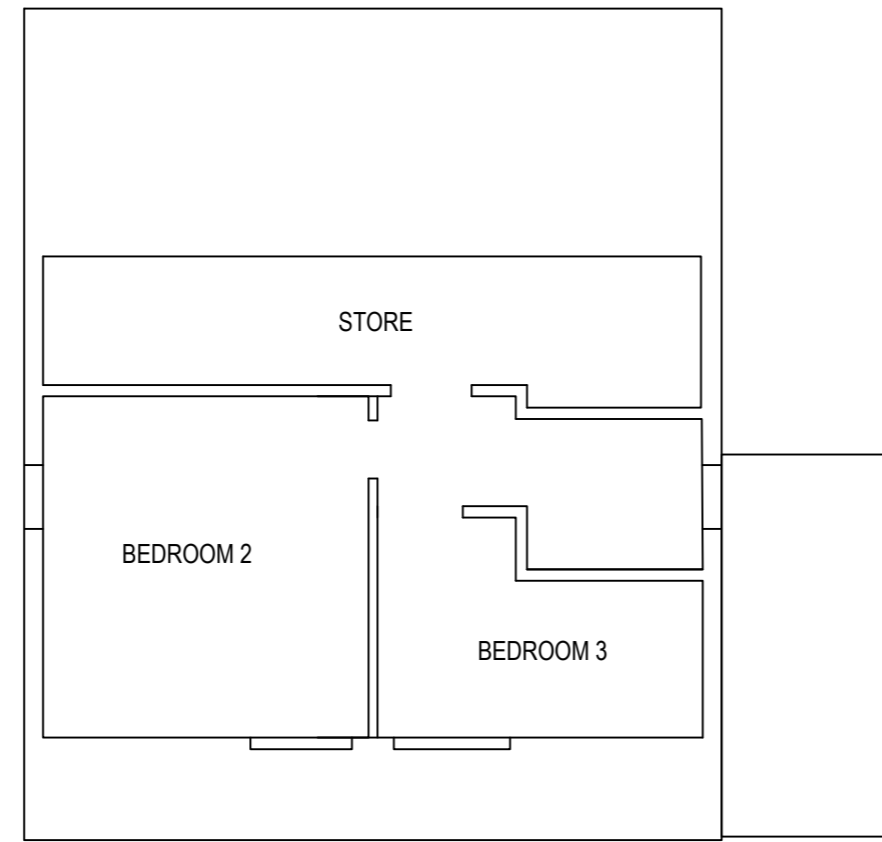

EXISTING FIRST FLOOR - 1:100



1:500 SCALE 0 5 10 25 METRES



1:1250 SCALE 0 10 50 METRES



REVISION	
BETAPLAN LTD	
SURVEY / DESIGN	
01562911020 / 07711527239	
PROJECT	REPLACEMENT DWELLING
ADDRESS	12 HILL RISE POTTERS BAR EN6 4EE
REF	12HR/ 0418/EX/00
NAME	BLOCK LOCATION, EXISTING PLANS
DATE	MAY24
DRAWN	SRB
SCALE	1:1250 1:100 1:500

These drawings are produced to obtain planning and building regulations approval only and copyright of the designer. All dimensions to be checked on site.