


# EXISTING WINDOW DETAIL ITEMS W19 - SCALE 1:10



CASEMENT WINDOW OPENING OUT (FIXED) FLUSH WITH  
6 PANES. EXTENDED CILL. 36mm THICK LEAVES. SINGLE  
GLAZED WITH 30mm WIDE GLAZING BARS AND GLAZED  
WITH PUTTY. OVOLO PROFILE MOULDINGS  
INTERNALLY. PAINTED WHITE.

CURRENT WINDOW FRAME IN POOR CONDITION,  
COMPLETE NEW CASEMENT WINDOW FITTED.

### EXTERNAL VIEW - SCALE 1:10

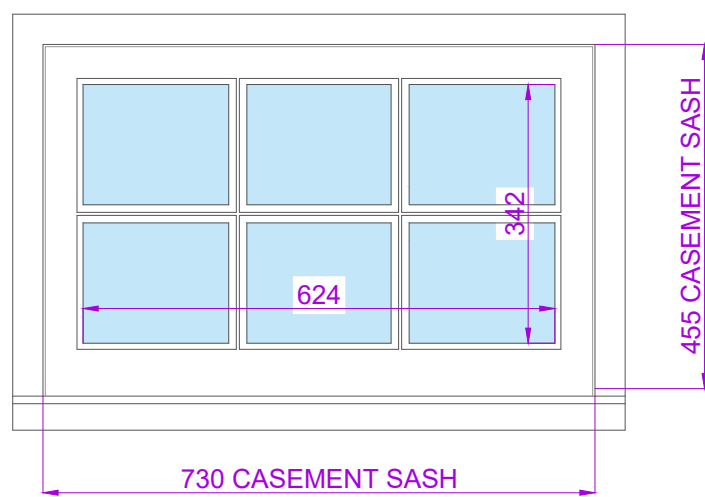

### SECTION - SCALE 1:10

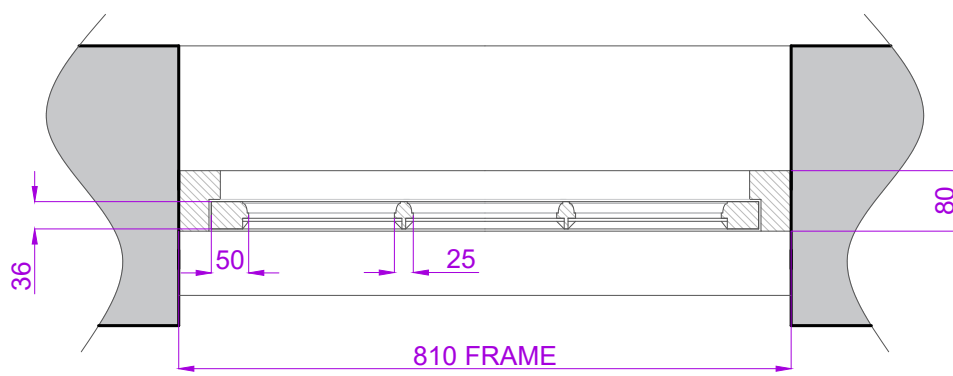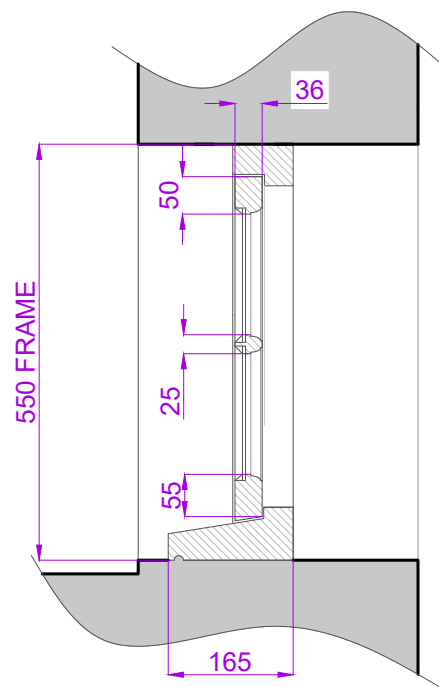

### PLAN - SCALE 1:10

