


EXISTING WINDOW DETAIL ITEM W03 - SCALE 1:10



CASEMENT WINDOW OPENING OUT FLUSH WITH 4 PANES. EXTENDED CILL WITH CILL HORNS. 43mm THICK LEAVES. SINGLE GLAZED WITH 22mm WIDE GLAZING BARS AND GLAZED WITH PUTTY. OVOLO MOULDINGS INTERNALLY. PAINTED WHITE SASHES AND BLUE EXTERNAL FRAME.

CURRENT WINDOW FRAME IN GOOD CONDITION, NEW CASEMENT SASH LEAF FITTED.

EXTERNAL VIEW - SCALE 1:10

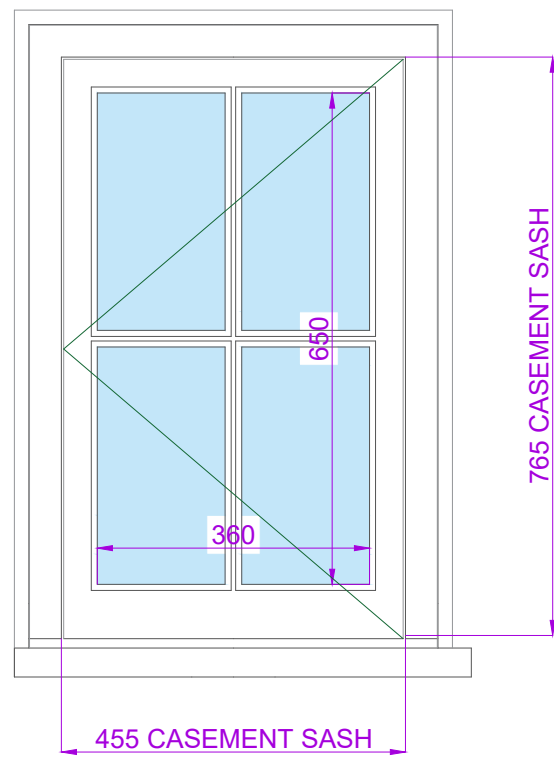

SECTION -
SCALE 1:10

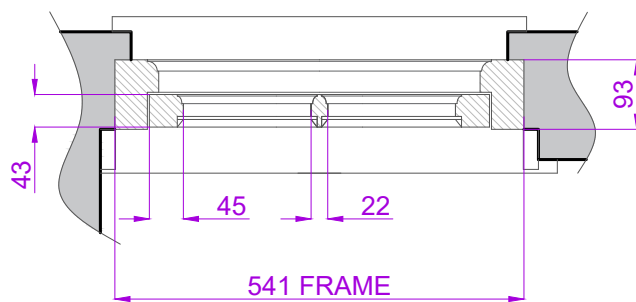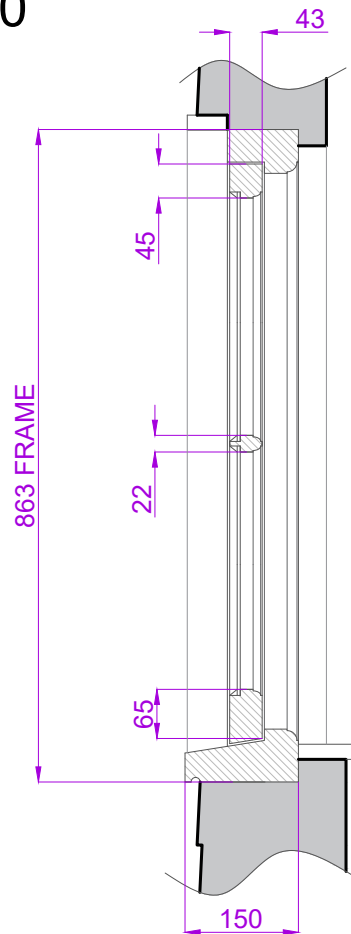

PLAN - SCALE 1:10

