


# EXISTING WINDOW DETAIL ITEM W04 - SCALE 1:10



CASEMENT WINDOW OPENING OUT (FIXED) FLUSH WITH 4 PANES. EXTENDED CILL. 36mm THICK LEAVES. SINGLE GLAZED WITH 30mm WIDE GLAZING BARS AND GLAZED WITH PUTTY. SQUARE PROFILE MOULDINGS INTERNALLY. PAINTED WHITE.

CURRENT WINDOW FRAME IN POOR CONDITION, COMPLETE NEW CASEMENT WINDOW FITTED.

### EXTERNAL VIEW - SCALE 1:10

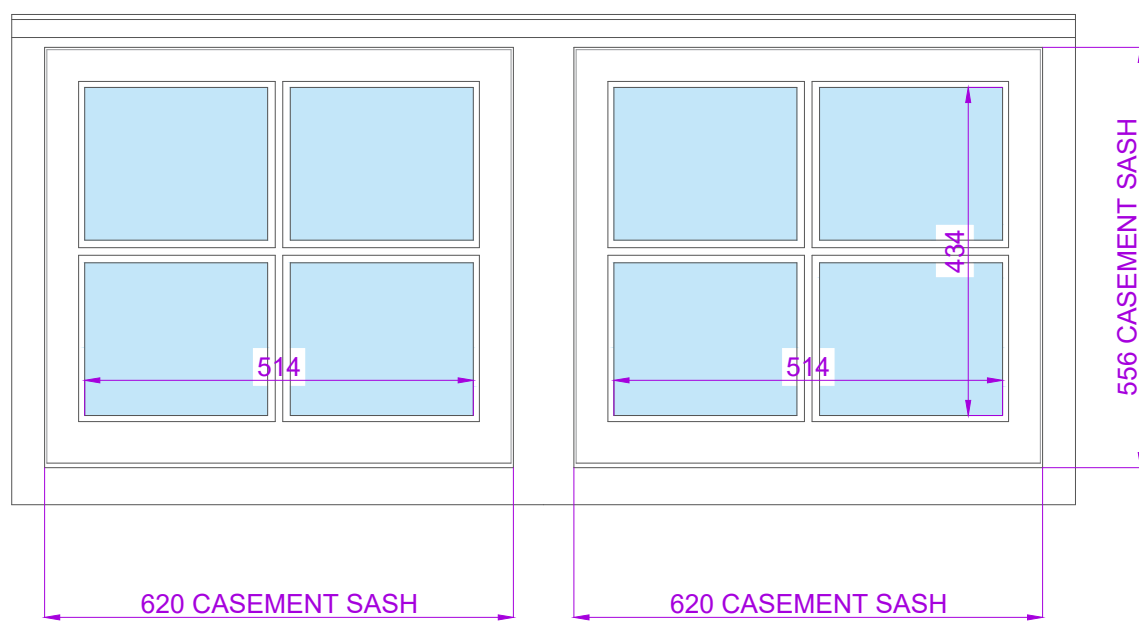

### SECTION - SCALE 1:10

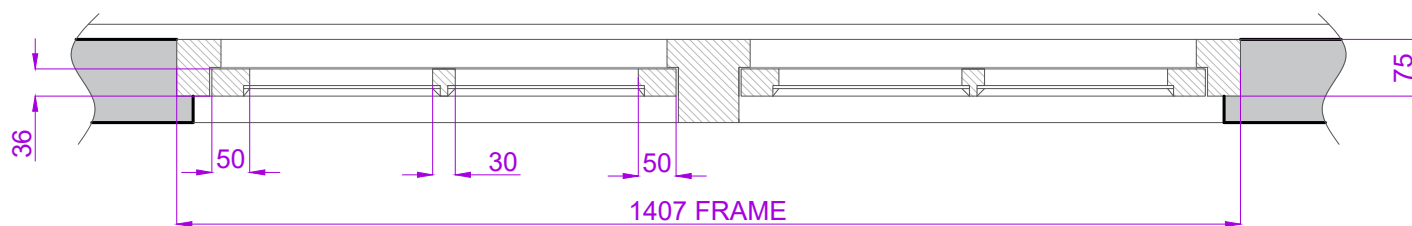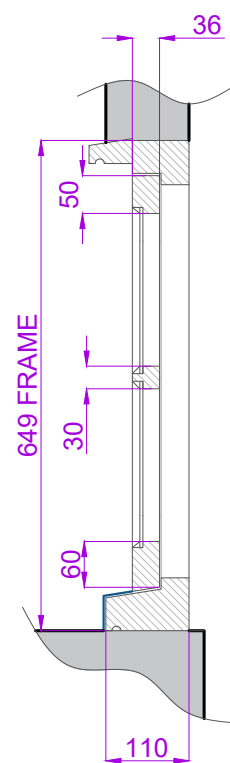

### PLAN - SCALE 1:10

