


EXISTING WINDOW DETAIL ITEM W05 - SCALE 1:10



CASEMENT WINDOW OPENING OUT FLUSH WITH 4 PANES. EXTENDED CILL WITH CILL HORNS. 43mm THICK LEAVES. SINGLE GLAZED WITH 22mm WIDE GLAZING BARS AND GLAZED WITH PUTTY. OVOLO MOULDINGS INTERNALLY. PAINTED WHITE.

CURRENT WINDOW FRAME IN GOOD CONDITION, NEW CASEMENT SASH LEAVES FITTED.

EXTERNAL VIEW - SCALE 1:10

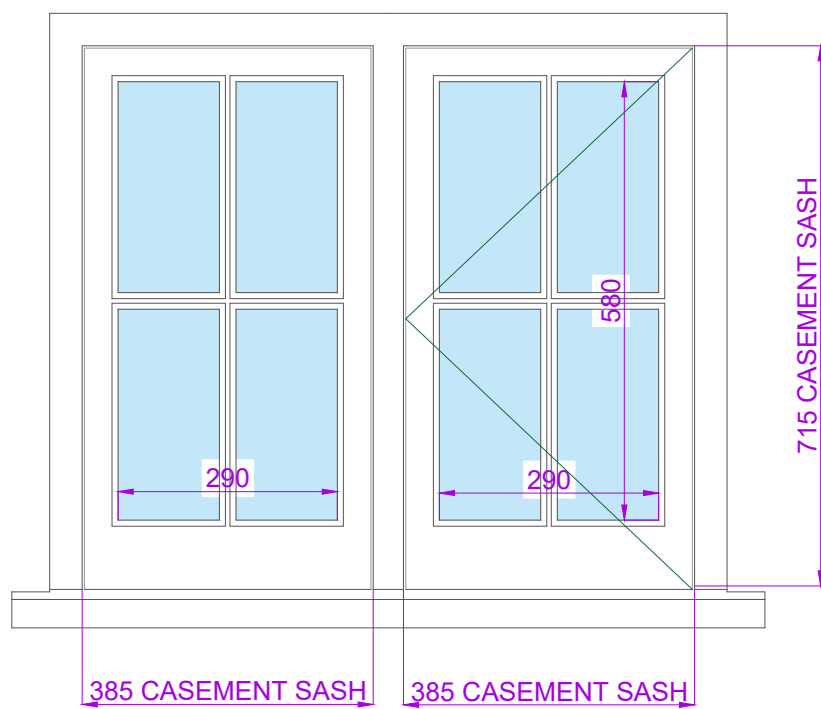

SECTION - SCALE 1:10

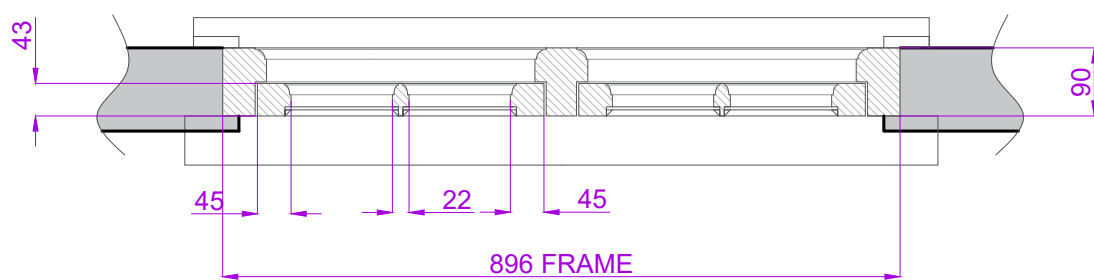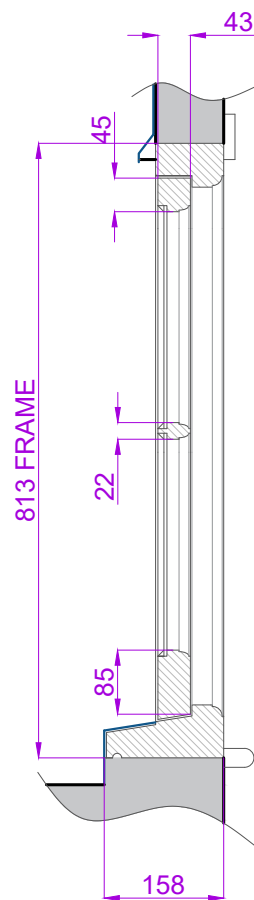

PLAN - SCALE 1:10

