


EXISTING WINDOW DETAIL ITEM W08 - SCALE 1:10



CASEMENT WINDOW OPENING OUT STORMPROOF WITH REBATED STILES AROUND FRAME. EXTENDED CILL. 56mm THICK LEAVES. DOUBLE GLAZED WITH 40mm WIDE GLAZING BARS AND GLAZED WITH BEADING. SQUARE PROFILE MOULDINGS INTERNALLY. PAINTED WHITE SASHES AND BLUE EXTERNAL FRAME.

CURRENT WINDOW FRAME NON TRADITIONAL IN DESIGN, COMPLETE NEW CASEMENT WINDOW FITTED.

EXTERNAL VIEW - SCALE 1:10

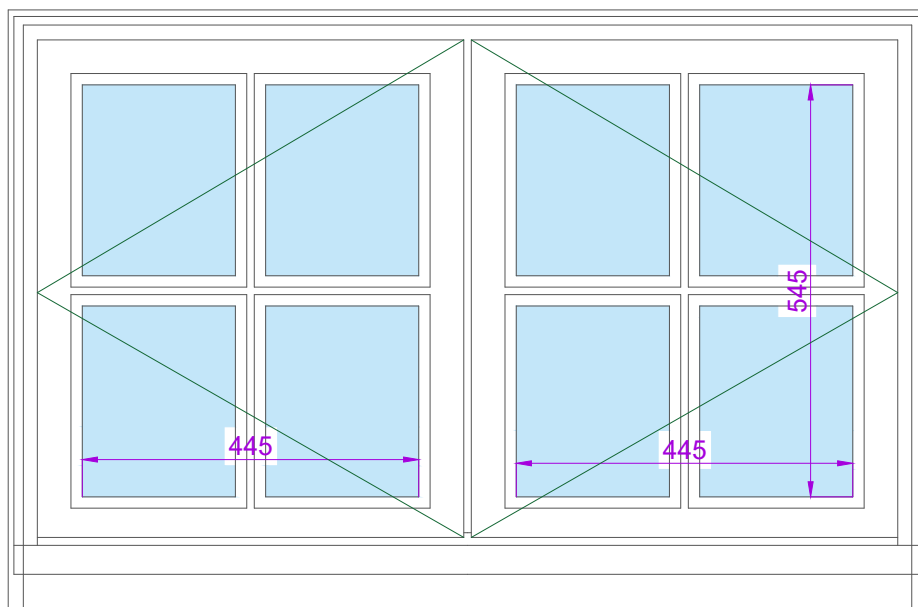

SECTION - SCALE 1:10

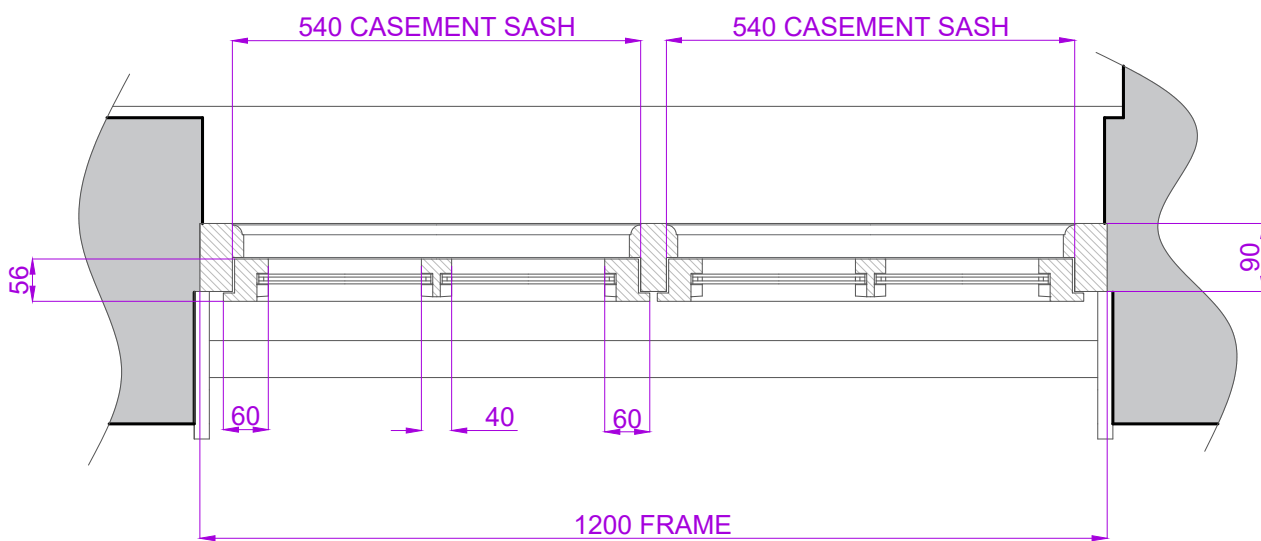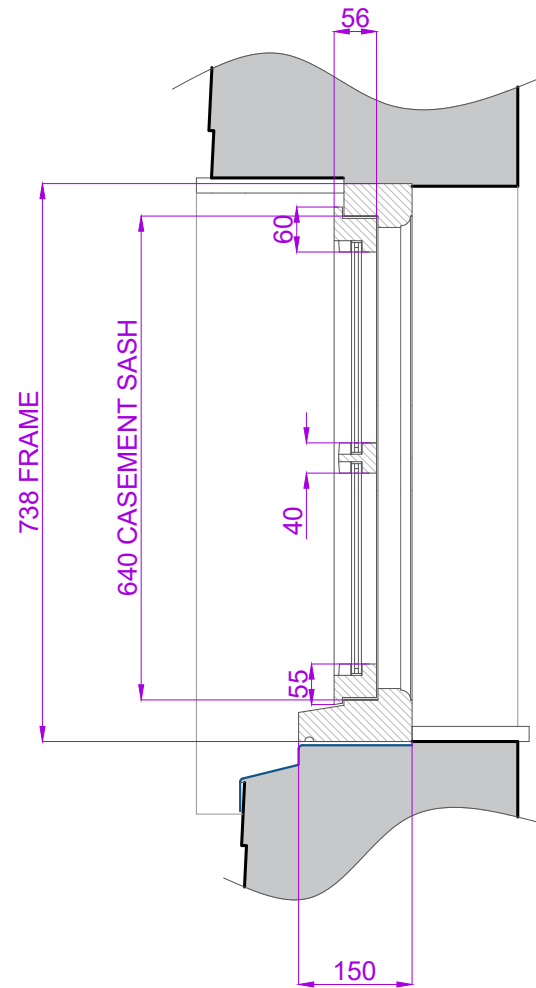

PLAN - SCALE 1:10

