




**PROPOSED SITE PLAN 1:500**

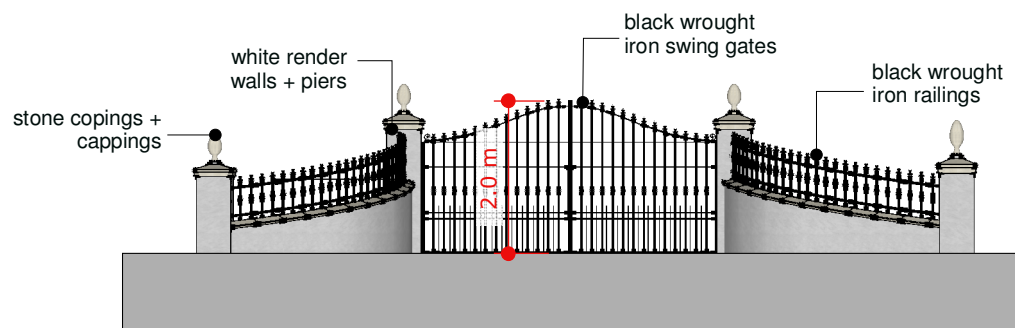


**TYPICAL GATE ELEVATION 1:100**



**PROPOSED ENTRANCE GATE**



**PROPOSED EXIT GATE**

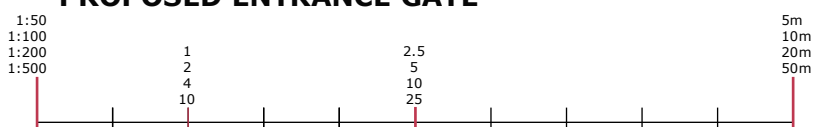

REV A: height and design of access gates amended. gate elevation added