




Site Plan 1:200

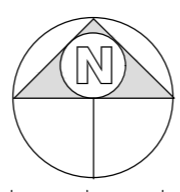

1:2500	0	50m	100m	200m
1:1250	0	25m	50m	100m
1:500	0	5m	10m	20m
1:200	0	2m	4m	8m
1:100	0	1m	2m	4m
1:50	0	0.5m	1m	2m

notes:

- any discrepancies should be reported immediately
- all dimensions should be checked on site prior to commencement of work
- site/survey based on ordnance survey information provided by prodact systems plc, (www.promap.co.uk) prodact does not guarantee that all past or current uses or features will be identified in the product
- the product does not give details about the actual state or condition of the site nor should it be used or taken to indicate or exclude actual suitability or unsuitability of the site for any particular purpose, or relied upon for determining salability or value, or used as a substitute for any physical investigation or inspection.
- drawings to be read in accordance with the dwelling emission rate (der/ter) calculation. the building must be built 'as designed' meeting the criteria set for air permeability.

© HERTFORD PLANNING SERVICE

note  
when printing off pdf's.  
it is the responsibility of the user to verify that the resulting prints are to scale on the appropriate sized sheet.  
also that the scale bars on the plan measure correctly.

Date	Description	Rev
------	-------------	-----

**hps** Hertford Planning Service  
Architecture & Planning

Westgate House, 37-41 Castle Street,  
Hertford, Herts SG14 1HH  
Tel: 01992 552173 Fax: 01992 587643  
Email: contact@hertfordplanning.co.uk  
www.hertfordplanning.co.uk



Description	
Project	79 The Ridgeway Cuffley EN6 4BD
Drawing	PROPOSED Site & Block Plan
Date	18/12/2018
Scale	1:200; 1:500
Sheet size	A2
Drawn	

13228-P003-1st