


Note - All levels relate to Survey Station 2 (Road Nail) given an arbitrary datum of 20.00m.
 The survey grid is arbitrary and is for user purposes only, it is not related to North or OS coordinates.

- | | |
|-------------------------|--------------------------|
| GM = Gas Meter | Sp = Arch Spring Height |
| W/C = Washed Ceiling | C = Arch Crown Height |
| CL = Cover Level | IC = Inspection Chamber |
| FL = Floor Level | HWC = Hot Water Cylinder |
| RWP = Rainwater Pipe | BH = Beam Height |
| SWP = Soil Vent Pipe | H = Height |
| CSU = Ceiling Slopes Up | CS = Ceiling Height |
| SW = Window Sill Height | W = Window Head Height |
| UTL = Unable to Link | |

A	11 Oct 2018	Note amended re. scaling
---	-------------	--------------------------

DO NOT SCALE EXCEPT FOR PLANNING PURPOSES
 All dimensions to be verified on site prior to commencement of any works. Any discrepancies to be notified in writing to Jon Skeltern

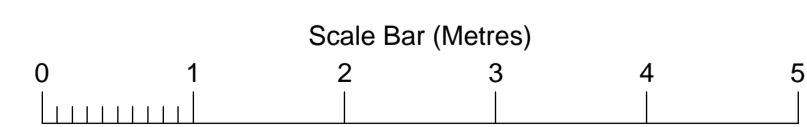

1, 3 & 5 Park Street, Old Hatfield AL9 5AT

jon skeltern associates
 6 Black Swan Court
 Priory Street
 Ware
 Herts SG12 0HY
 T:01920 413628
 M:07710905240
 E:jonathan.skeltern@ntworld.com

Client	Latymer Ltd.
Title	First Floor
Drawn	JMS
Scale	A1 @ 1:50
Drawing No.	135PS_1_A
Date	August 2016