

60 E

70 E

80 E

150 N

150 N


140 N

140 N

60 E

70 E

80 E

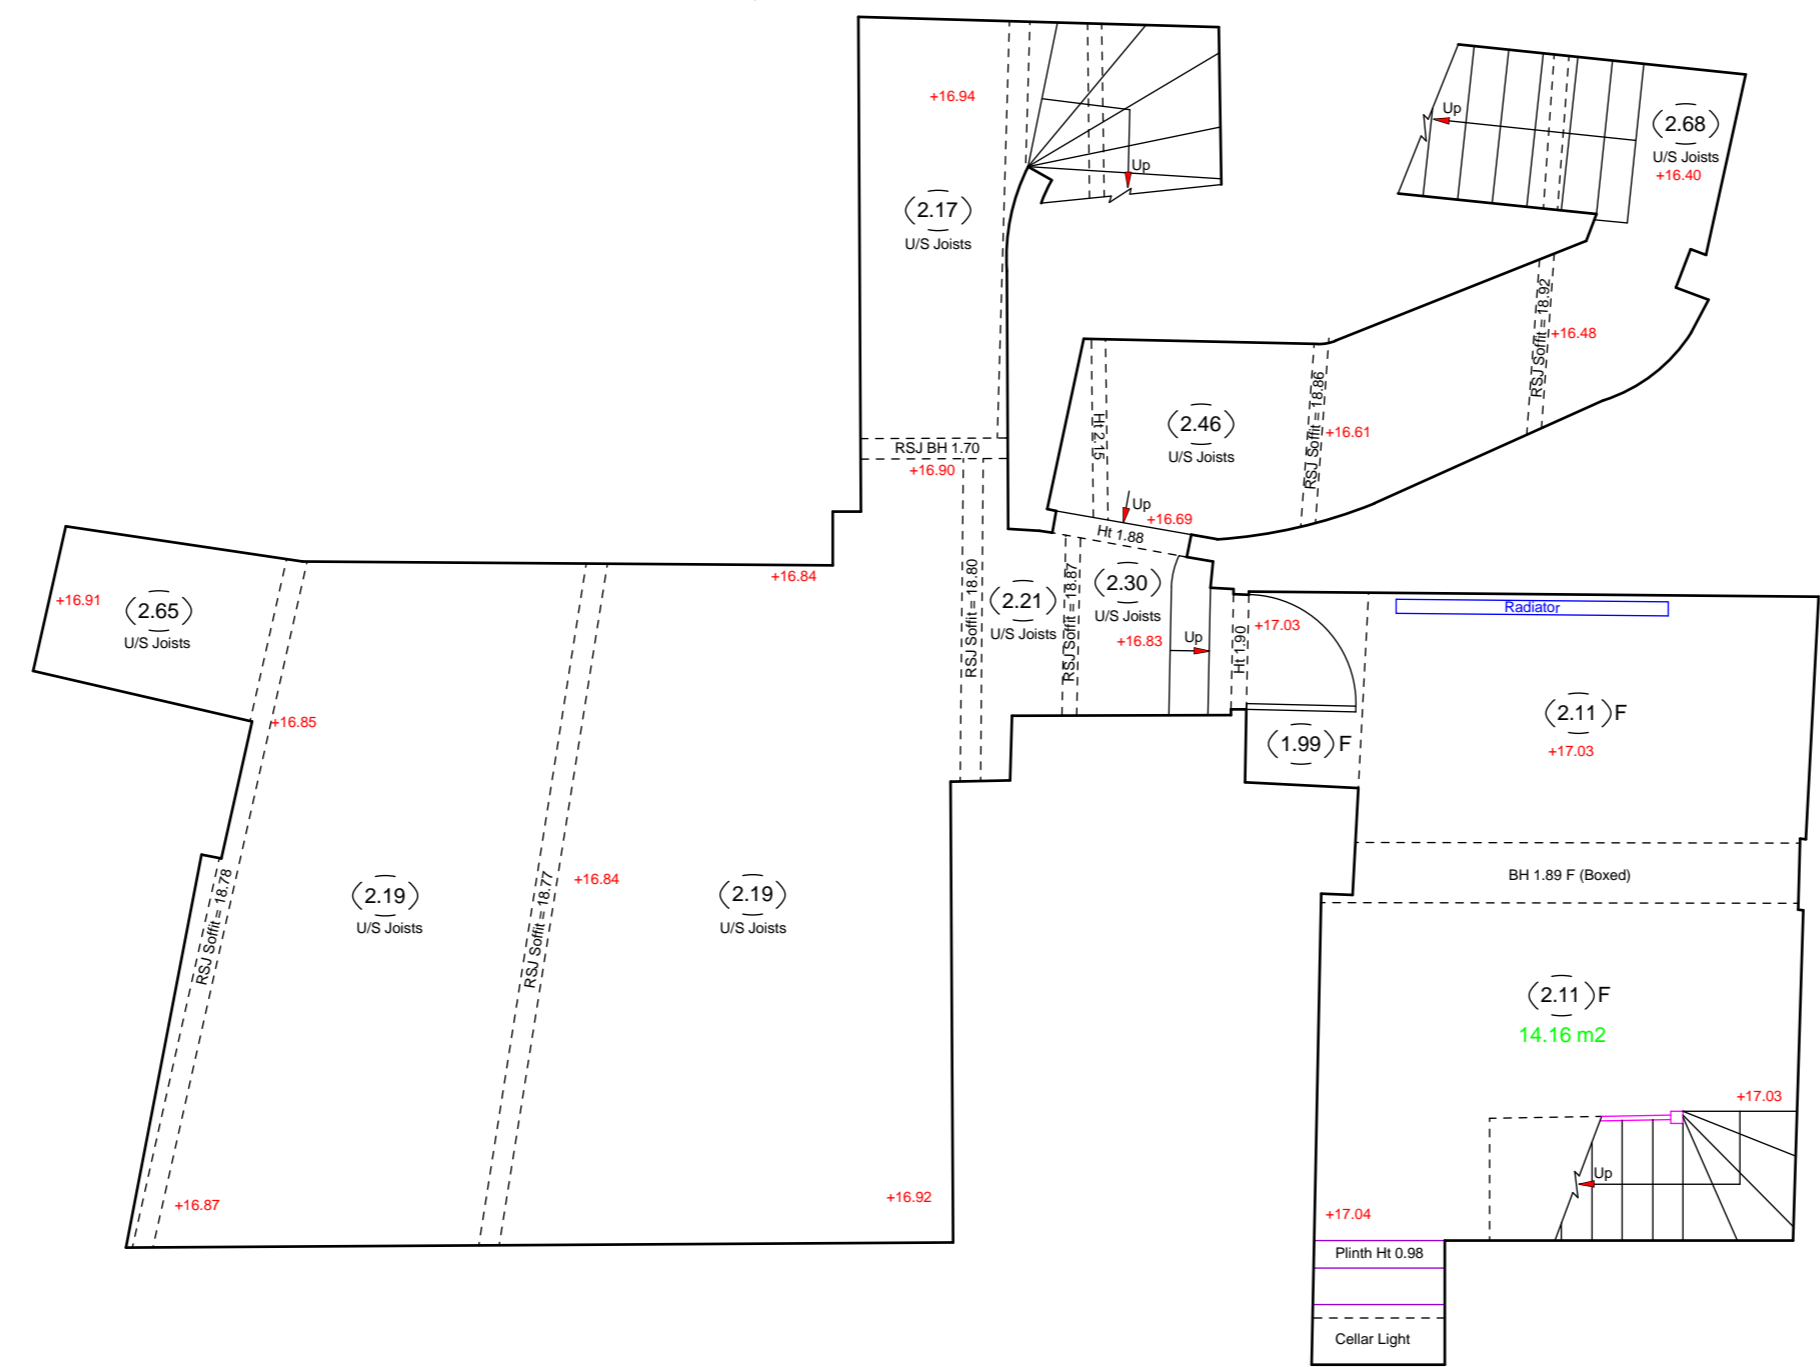


A	11 Oct 2018	Note amended re: scaling

Note - All levels relate to Survey Station 2 (Road Nail) given an arbitrary datum of 20.00m.
The survey grid is arbitrary and is for user purposes only, it is not related to North or OS coordinates.

GM = Gas Meter
 V or V = Vaulted Ceiling
 CL = Cover Level
 IL = Invert Level
 RWP = Rainwater Pipe
 SVP = Soil Vent Pipe
 CSU = Ceiling Slopes Up
 S = Window Sill Height
 H = Window Head Height
 UTL = Unable to Lift

Sp = Arch Springer Height
 Cr = Arch Crown Height
 IC = Inspection Chamber
 HWC = Hot Water Cylinder
 BH = Beam Height
 Ht = Height
 (2.08) = Ceiling Height
 (2.08) = Ceiling Height (False)

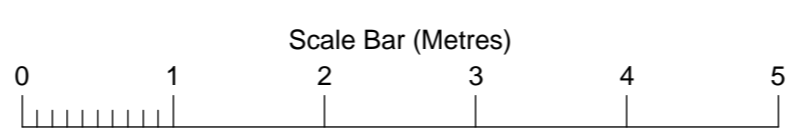

DO NOT SCALE EXCEPT FOR PLANNING PURPOSES
 All dimensions to be verified on site prior to commencement of any works. Any discrepancies to be notified in writing to Jon Skellern

1, 3 & 5 Park Street, Old Hatfield AL9 5AT

jsa
 jon skellern associates
 6 Black Swan Court
 Priory Street
 Ware
 Herts SG12 0HY
 T:01920 413628
 M:07710905240
 E:jonathan.skellern@ntlworld.com

Client	Latymer Ltd.
Title	Basement Plan
Drawn	JMS
Scale	A2 @ 1:50
Drawing No.	135PS_B_A
Date	August 2016