


11 Oct 2018	Note amended re scaling
DO NOT SCALE EXCEPT FOR PLANNING PURPOSES	
All dimensions to be verified on site prior to commencement of any works. Any discrepancies to be notified in writing to Jon Skellern	

Note - All levels relate to Survey Station 2 (Road Nail) given an arbitrary datum of 20.00m. The survey grid is arbitrary and is for user purposes only, it is not related to North or OS coordinates.

GM = Gas Meter
 W/C = Washed Ceiling
 CL = Cover Level
 RL = River Level
 R/WP = Rainwater Pipe
 S/P = Soil Vent Pipe
 CSU = Ceiling Support Up
 S = Window Sill Height
 H = Window Head Height
 U/L = Unable to Locate

Sp = Arch Spring Height
 C = Arch Crown Height
 IC = Inspection Chamber
 HMC = Hot Water Cylinder
 BH = Beam Height
 H = Height
 C = Ceiling Height
 C/F = Ceiling Height (False)

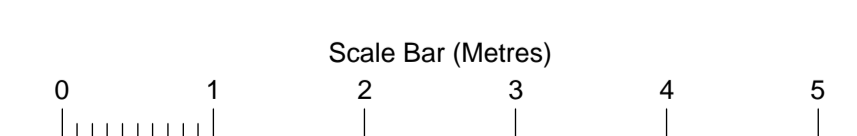

1, 3 & 5 Park Street, Old Hatfield AL9 5AT

jsa
 jon skellern associates
 6 Black Swan Court
 Priory Street
 Ware
 Herts SG12 0HY
 T:01920 413628
 M:07710905240
 E:jonathan.skellern@ntworld.com

Client	Latymer Ltd.
Title	Ground Floor / Site Plan
Drawn	JMS
Scale	A1 @ 1:50
Drawing No.	135PS_G_A
Date	August 2016