

1:200 site plan

1:2500	0	1	50m	100m	200m
1:2000	0	5m	10m	20m	40m
1:1500	0	5m	10m	20m	40m
1:200	0	2m	4m	8m	16m
1:100	0	1m	2m	4m	8m
1:50	0	0.5m	1m	2m	4m

notes:

any discrepancies should be reported immediately

all dimensions should be checked on site prior to commencement of work

site/survey based on ordnance survey information provided by prodact systems plc. (www.promap.co.uk) prodact does not guarantee that all past or current uses or features will be identified in the product

the product does not give details about the actual state or condition of the site nor should it be used or taken to indicate or exclude actual suitability or unsuitability of the site for any particular purpose, or relied upon for determining salability or value, or used as a substitute for any physical investigation or inspection.


drawings to be read in accordance with the dwelling emission rate (der/ter) calculation. the building must be built 'as designed' meeting the criteria set for air permeability.

© HERTFORD PLANNING SERVICE

note  
when printing off pdf's,  
it is the responsibility of the user to verify that the resulting prints are to scale on the appropriate sized sheet.  
also that the scale bars on the plan measure correctly.



Westgate House, 37-41 Castle Street,  
Hertford, Herts SG14 1HH  
Tel: 01992 552173 Fax: 01992 587643  
Email: contact@hertfordplanning.co.uk  
www.hertfordplanning.co.uk

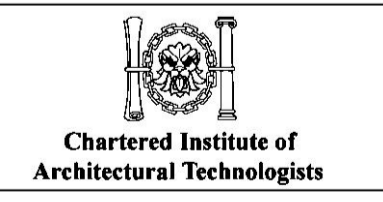

Description

Project Curling  
Cuffley  
EN6 4BA

Drawing EXISTING  
Site plan, Street Scene and  
Site Section

Date 21/02/2020  
Scale 1:200  
Sheet size A1  
Drawn DT

13935-S001-A