


Front Elevation 1:100

Side Elevation 1:100


Rear Elevation 1:100

Flank Elevation 1:100

notes:  
 any discrepancies should be reported immediately  
 all dimensions should be checked on site prior to commencement of work  
 site/survey based on ordnance survey information provided by prodart systems plc. (www.prodart.co.uk) prodart does not guarantee that all past or current uses or features will be identified in the product  
 the product does not give details about the actual state or condition of the site nor should it be used or taken to indicate or exclude actual suitability or unsuitability of the site for any particular purpose, or relied upon for determining salability or value, or used as a substitute for any physical investigation or inspection.  
 drawings to be read in accordance with the dwelling emission rate (der/ter) calculation. the building must be built 'as designed' meeting the criteria set for air permeability.  
 © HERTFORD PLANNING SERVICE  
 note  
 when printing off pdf's.  
 it is the responsibility of the user to verify that the resulting prints are to scale on the appropriate sized sheet.  
 also that the scale bars on the plan measure correctly.

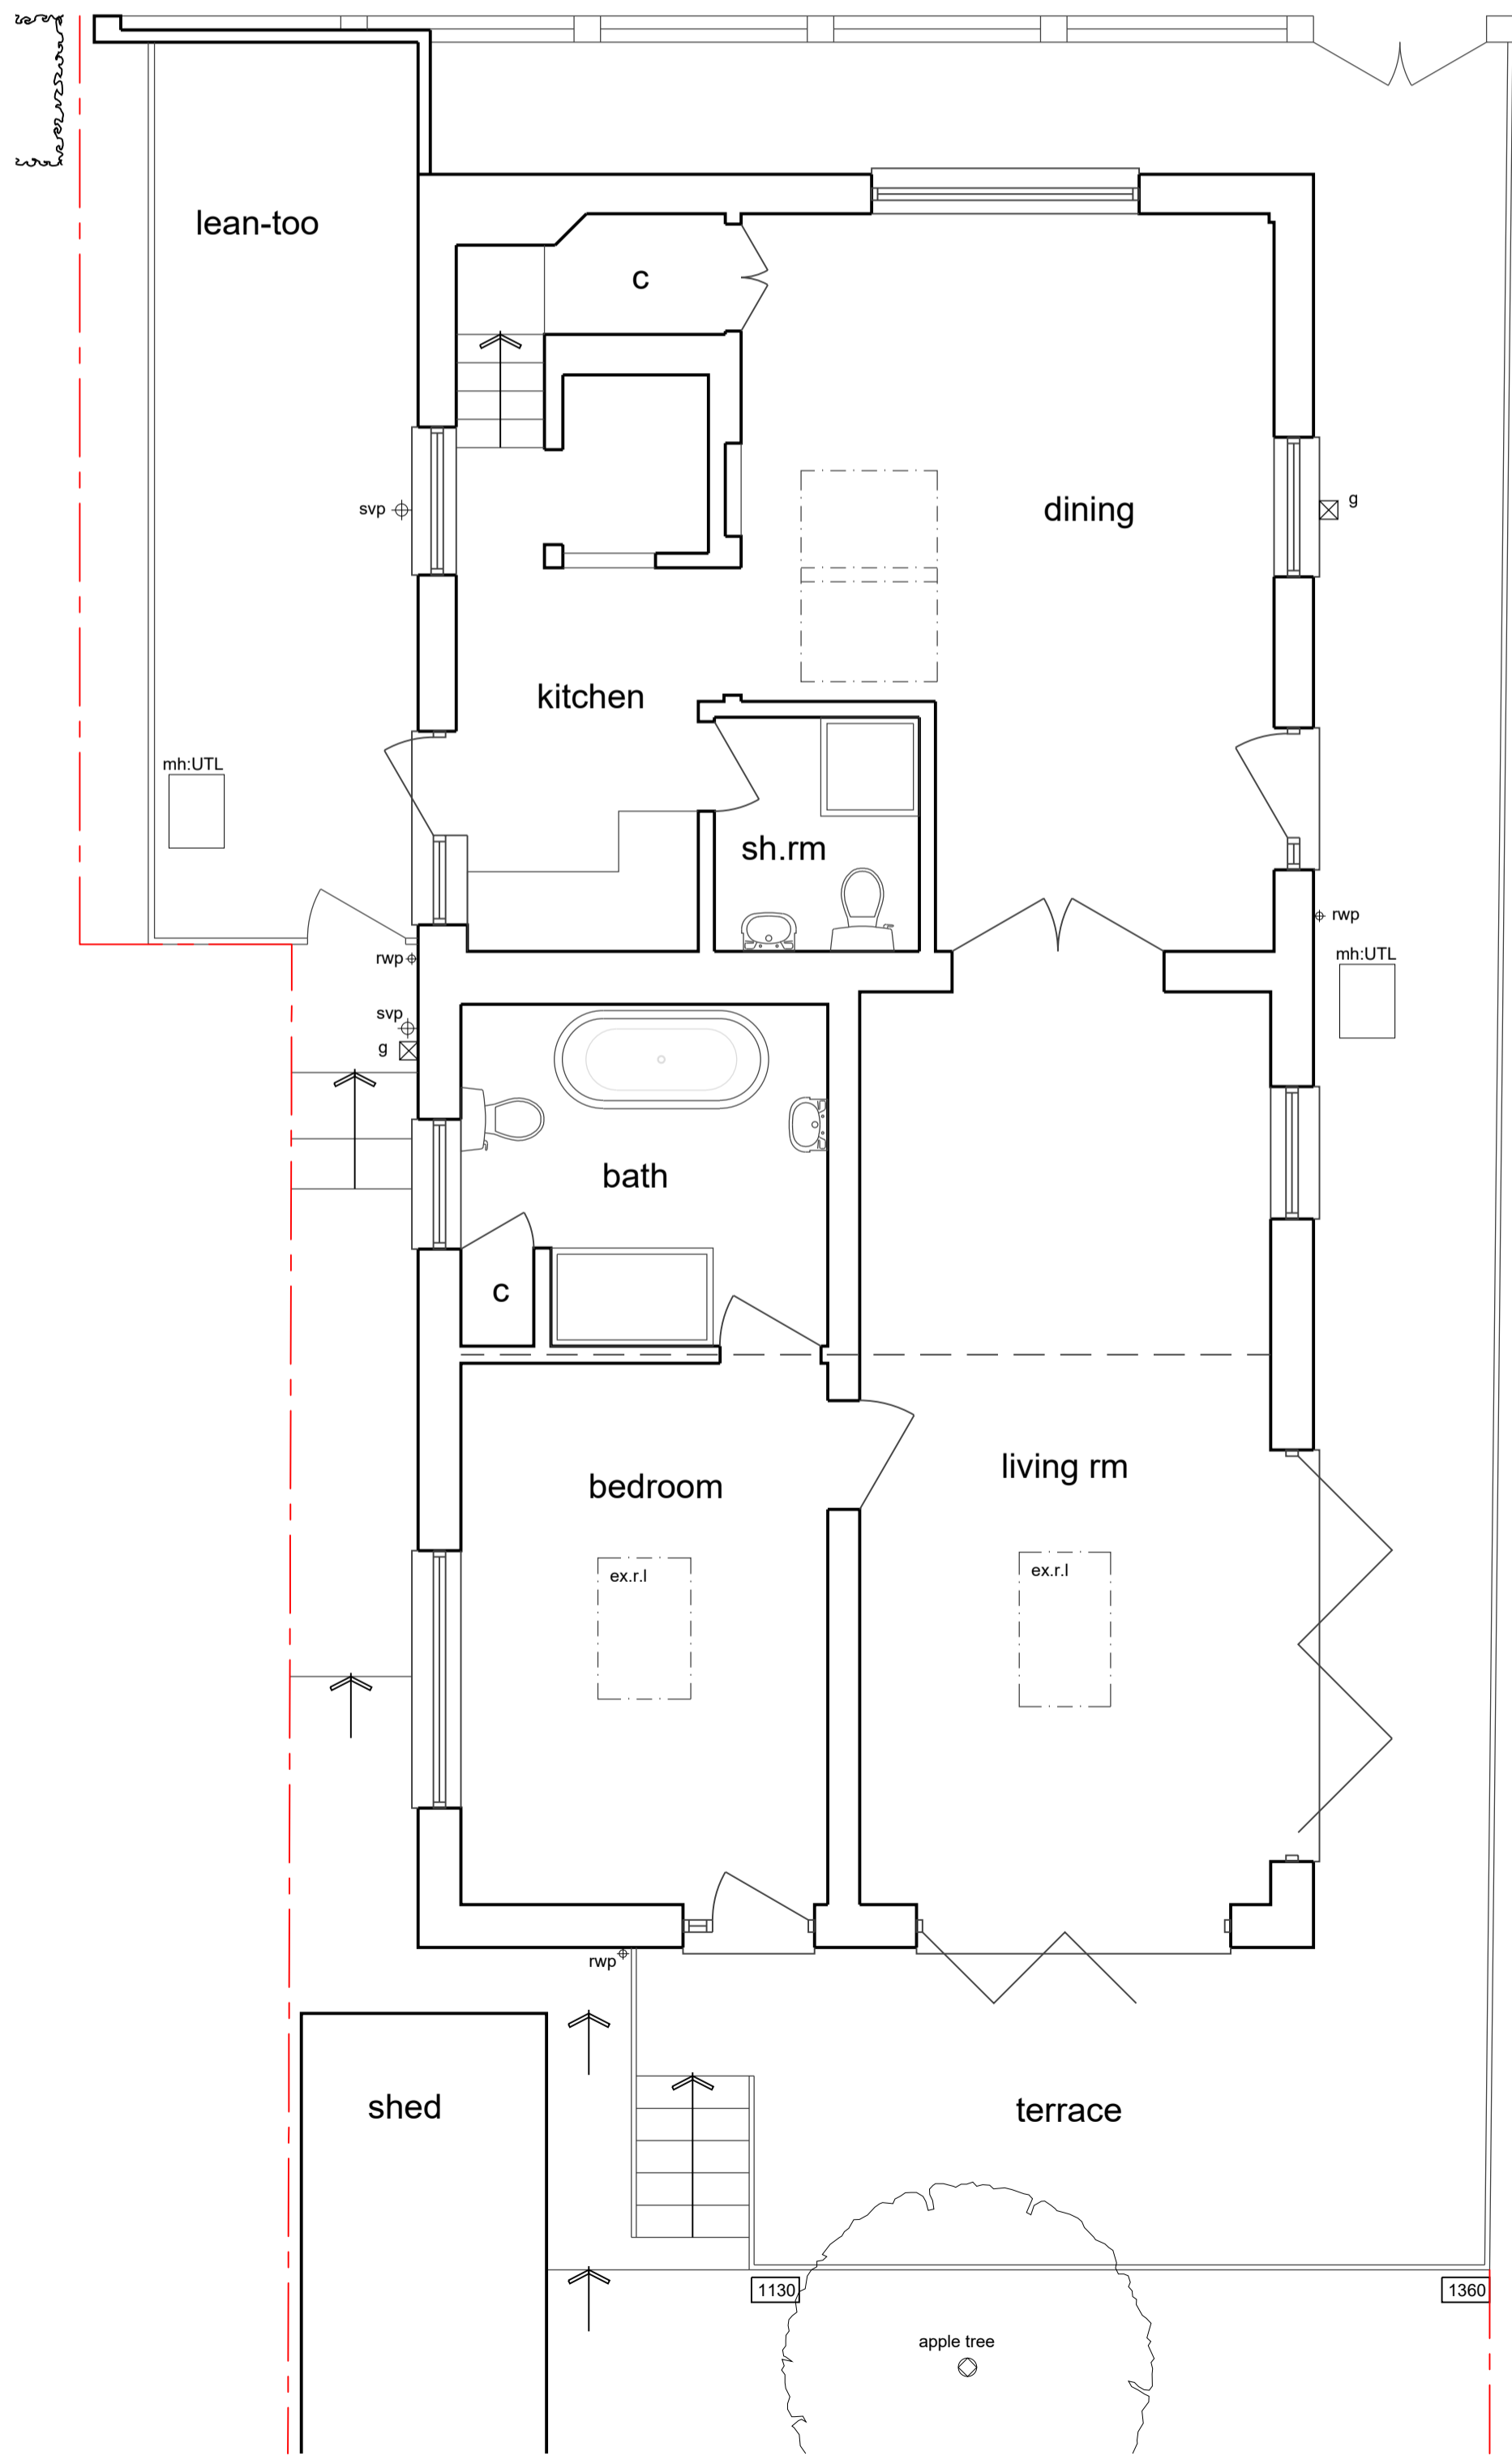


Ground Floor Plan 1:50

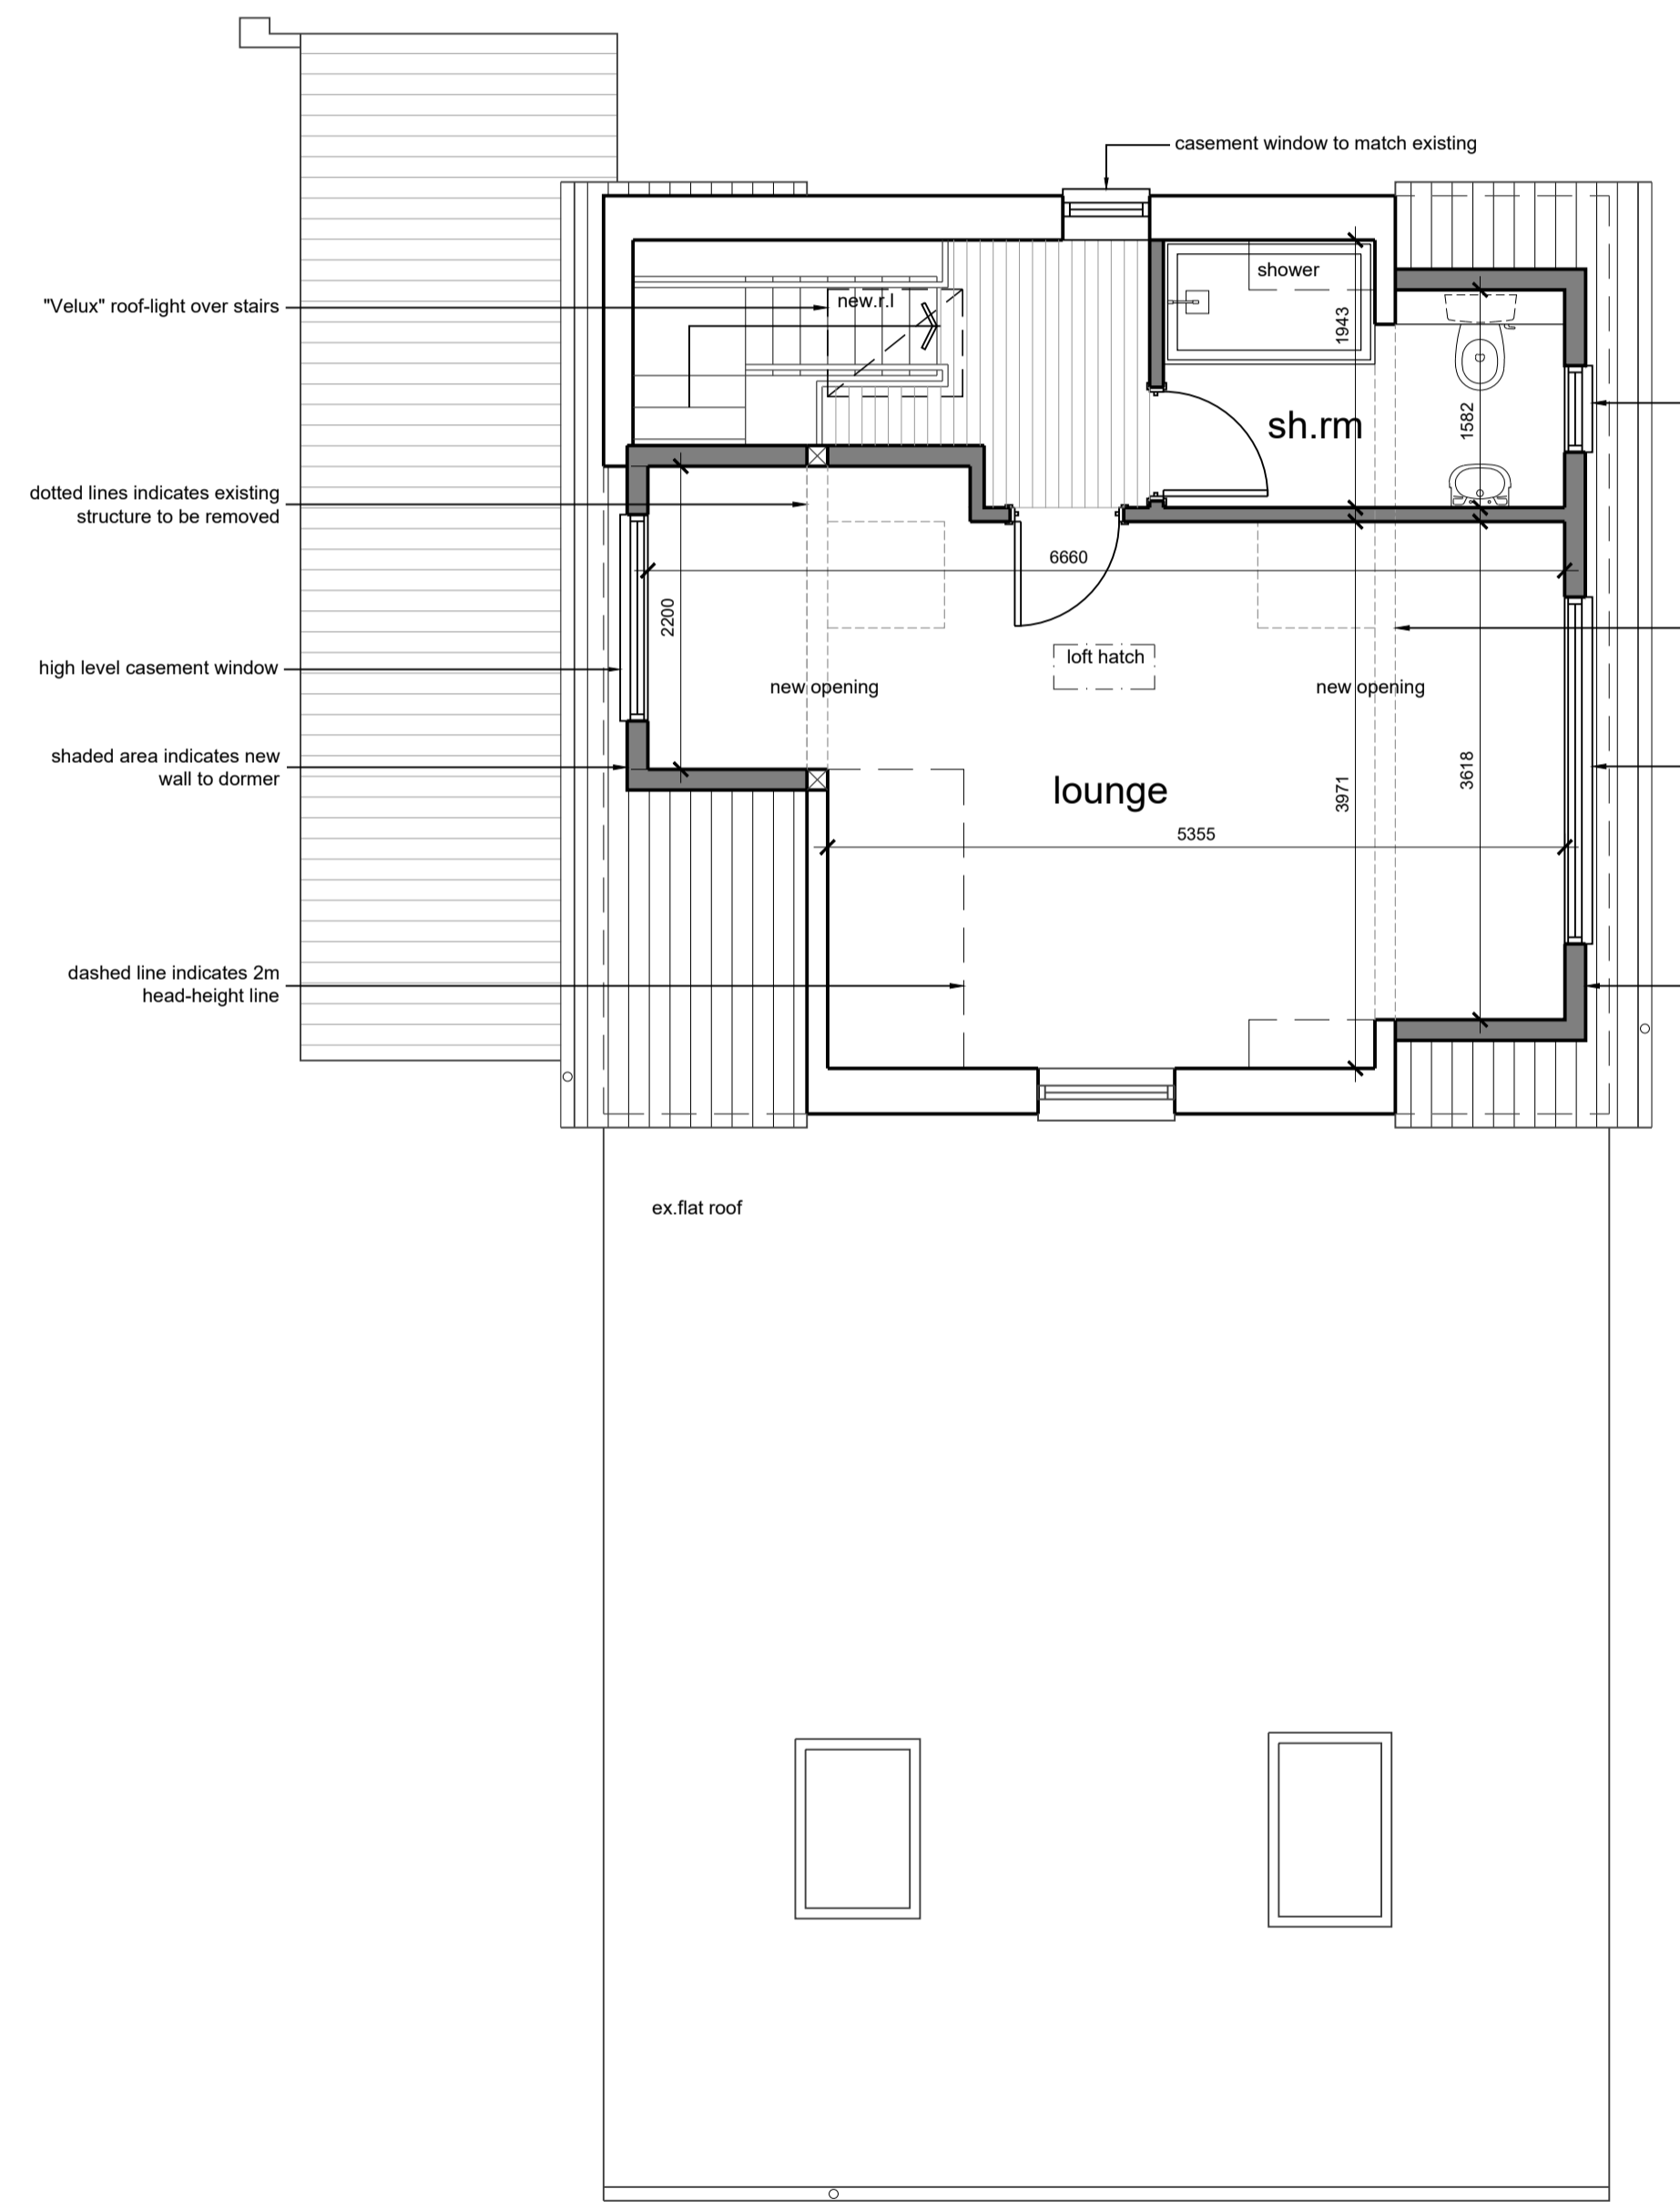


First Floor Plan 1:50


proposed dormer volumes-29m³

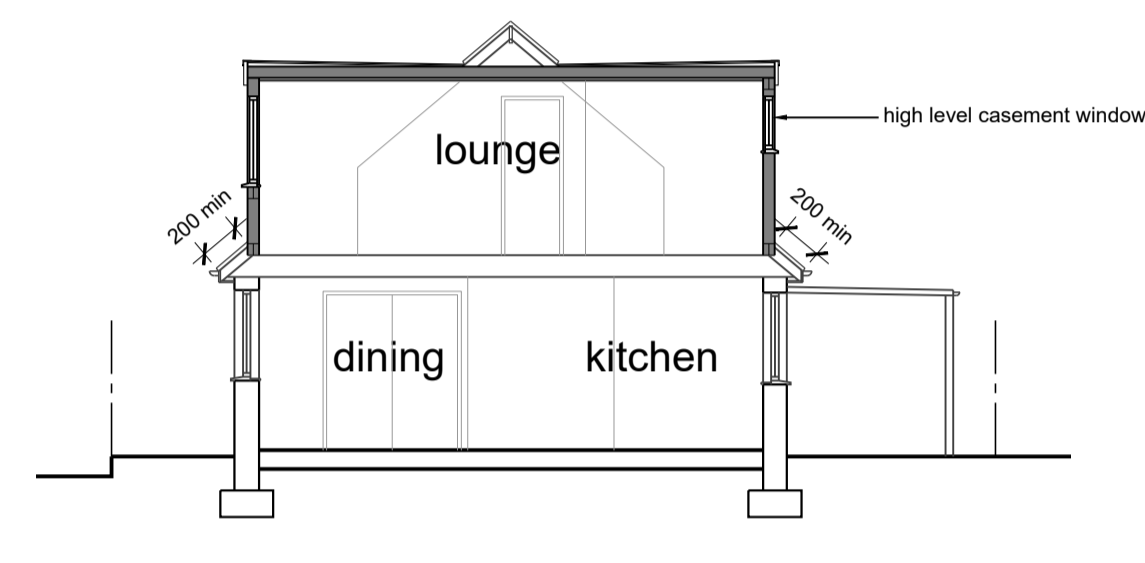


Cross Section 1:100

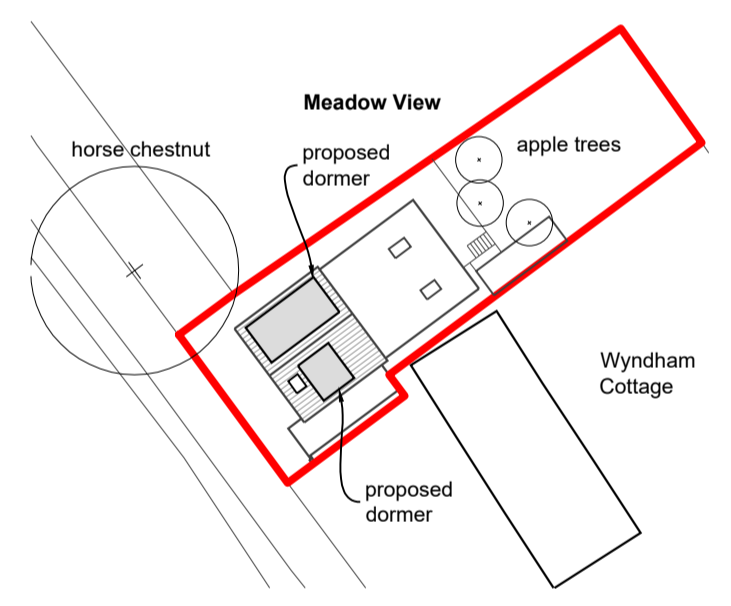

Site Plan 1:500

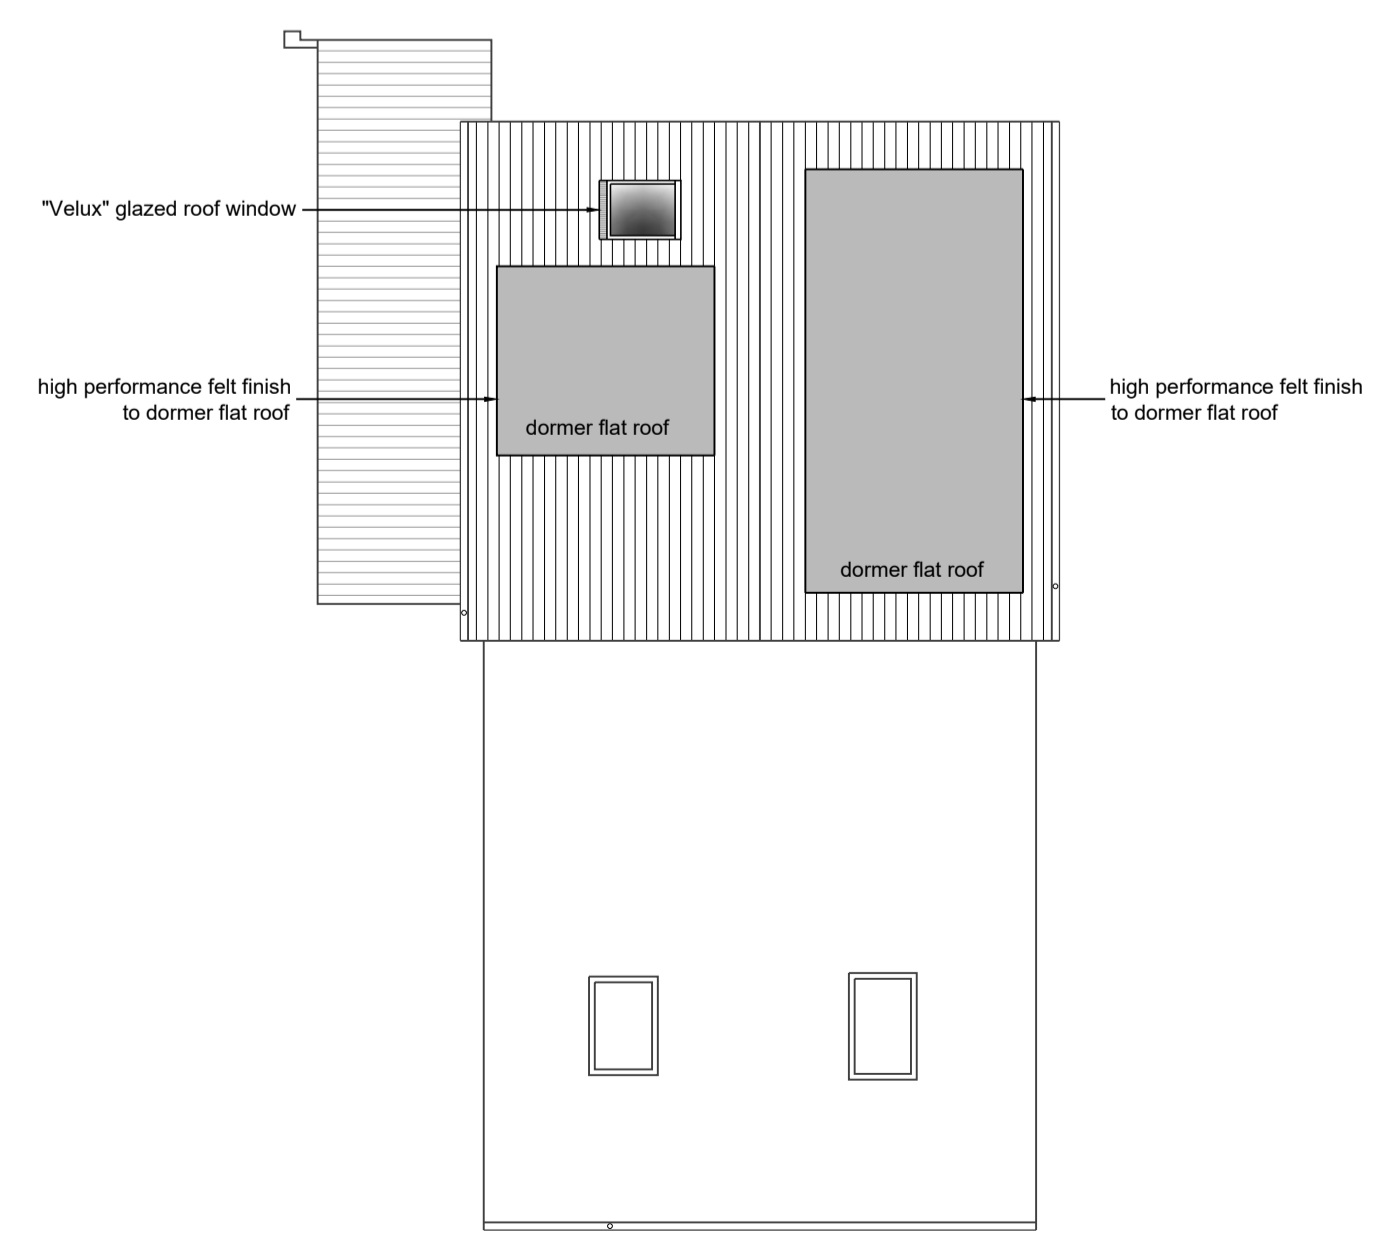

Roof Plan 1:100

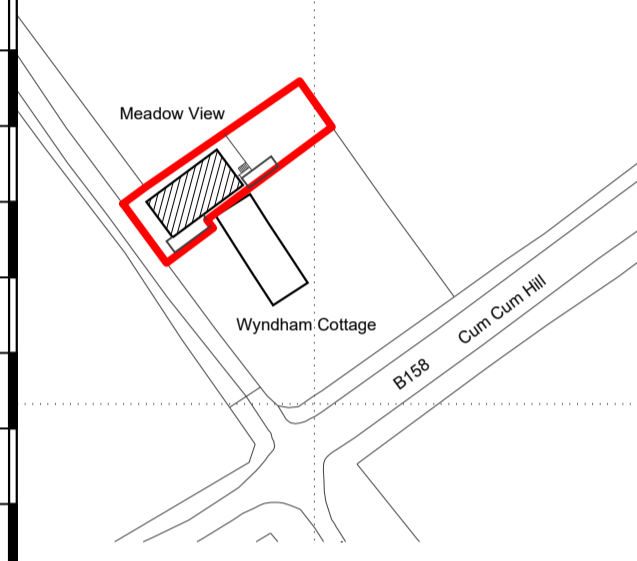

Location Plan 1:1250

North arrow symbol.

10/08/2020 amended side dormer-client's req.  
 08/07/2020 internal and external alterations-client's req.  
 Rev B  
 Rev A

**hps** Hertford Planning Service  
 Architecture & Planning

Westgate House, 37-41 Castle Street,  
 Hertford, Herts SG14 1HH  
 Tel: 01992 552173 Fax: 01992 587643  
 Email: contact@hertfordplanning.co.uk  
 www.hertfordplanning.co.uk

Description	Permitted Development
Project	Meadow View, Camfield Place Essendon AL9 6JE
Drawing	PLANS AND ELEVATIONS AS PROPOSED Proposed Side Dormers
Date	10/08/2020
Scale	1:50/1:100
Sheet size	A1
Drawn	JM

14111-P001-B