
Copyright © Andrew Scott Associates Ltd. This drawing which is the property of Andrew Scott Associates Ltd. is the subject of Intellectual Property Rights including copyright and design right and shall not be reproduced, copied, loaned or submitted to any other party without the written consent of Andrew Scott Associates Ltd.

Only figured dimensions to be taken. Any discrepencies to be reported to Andrew Scott Associates Ltd. prior to setting out or ordering of any materials.

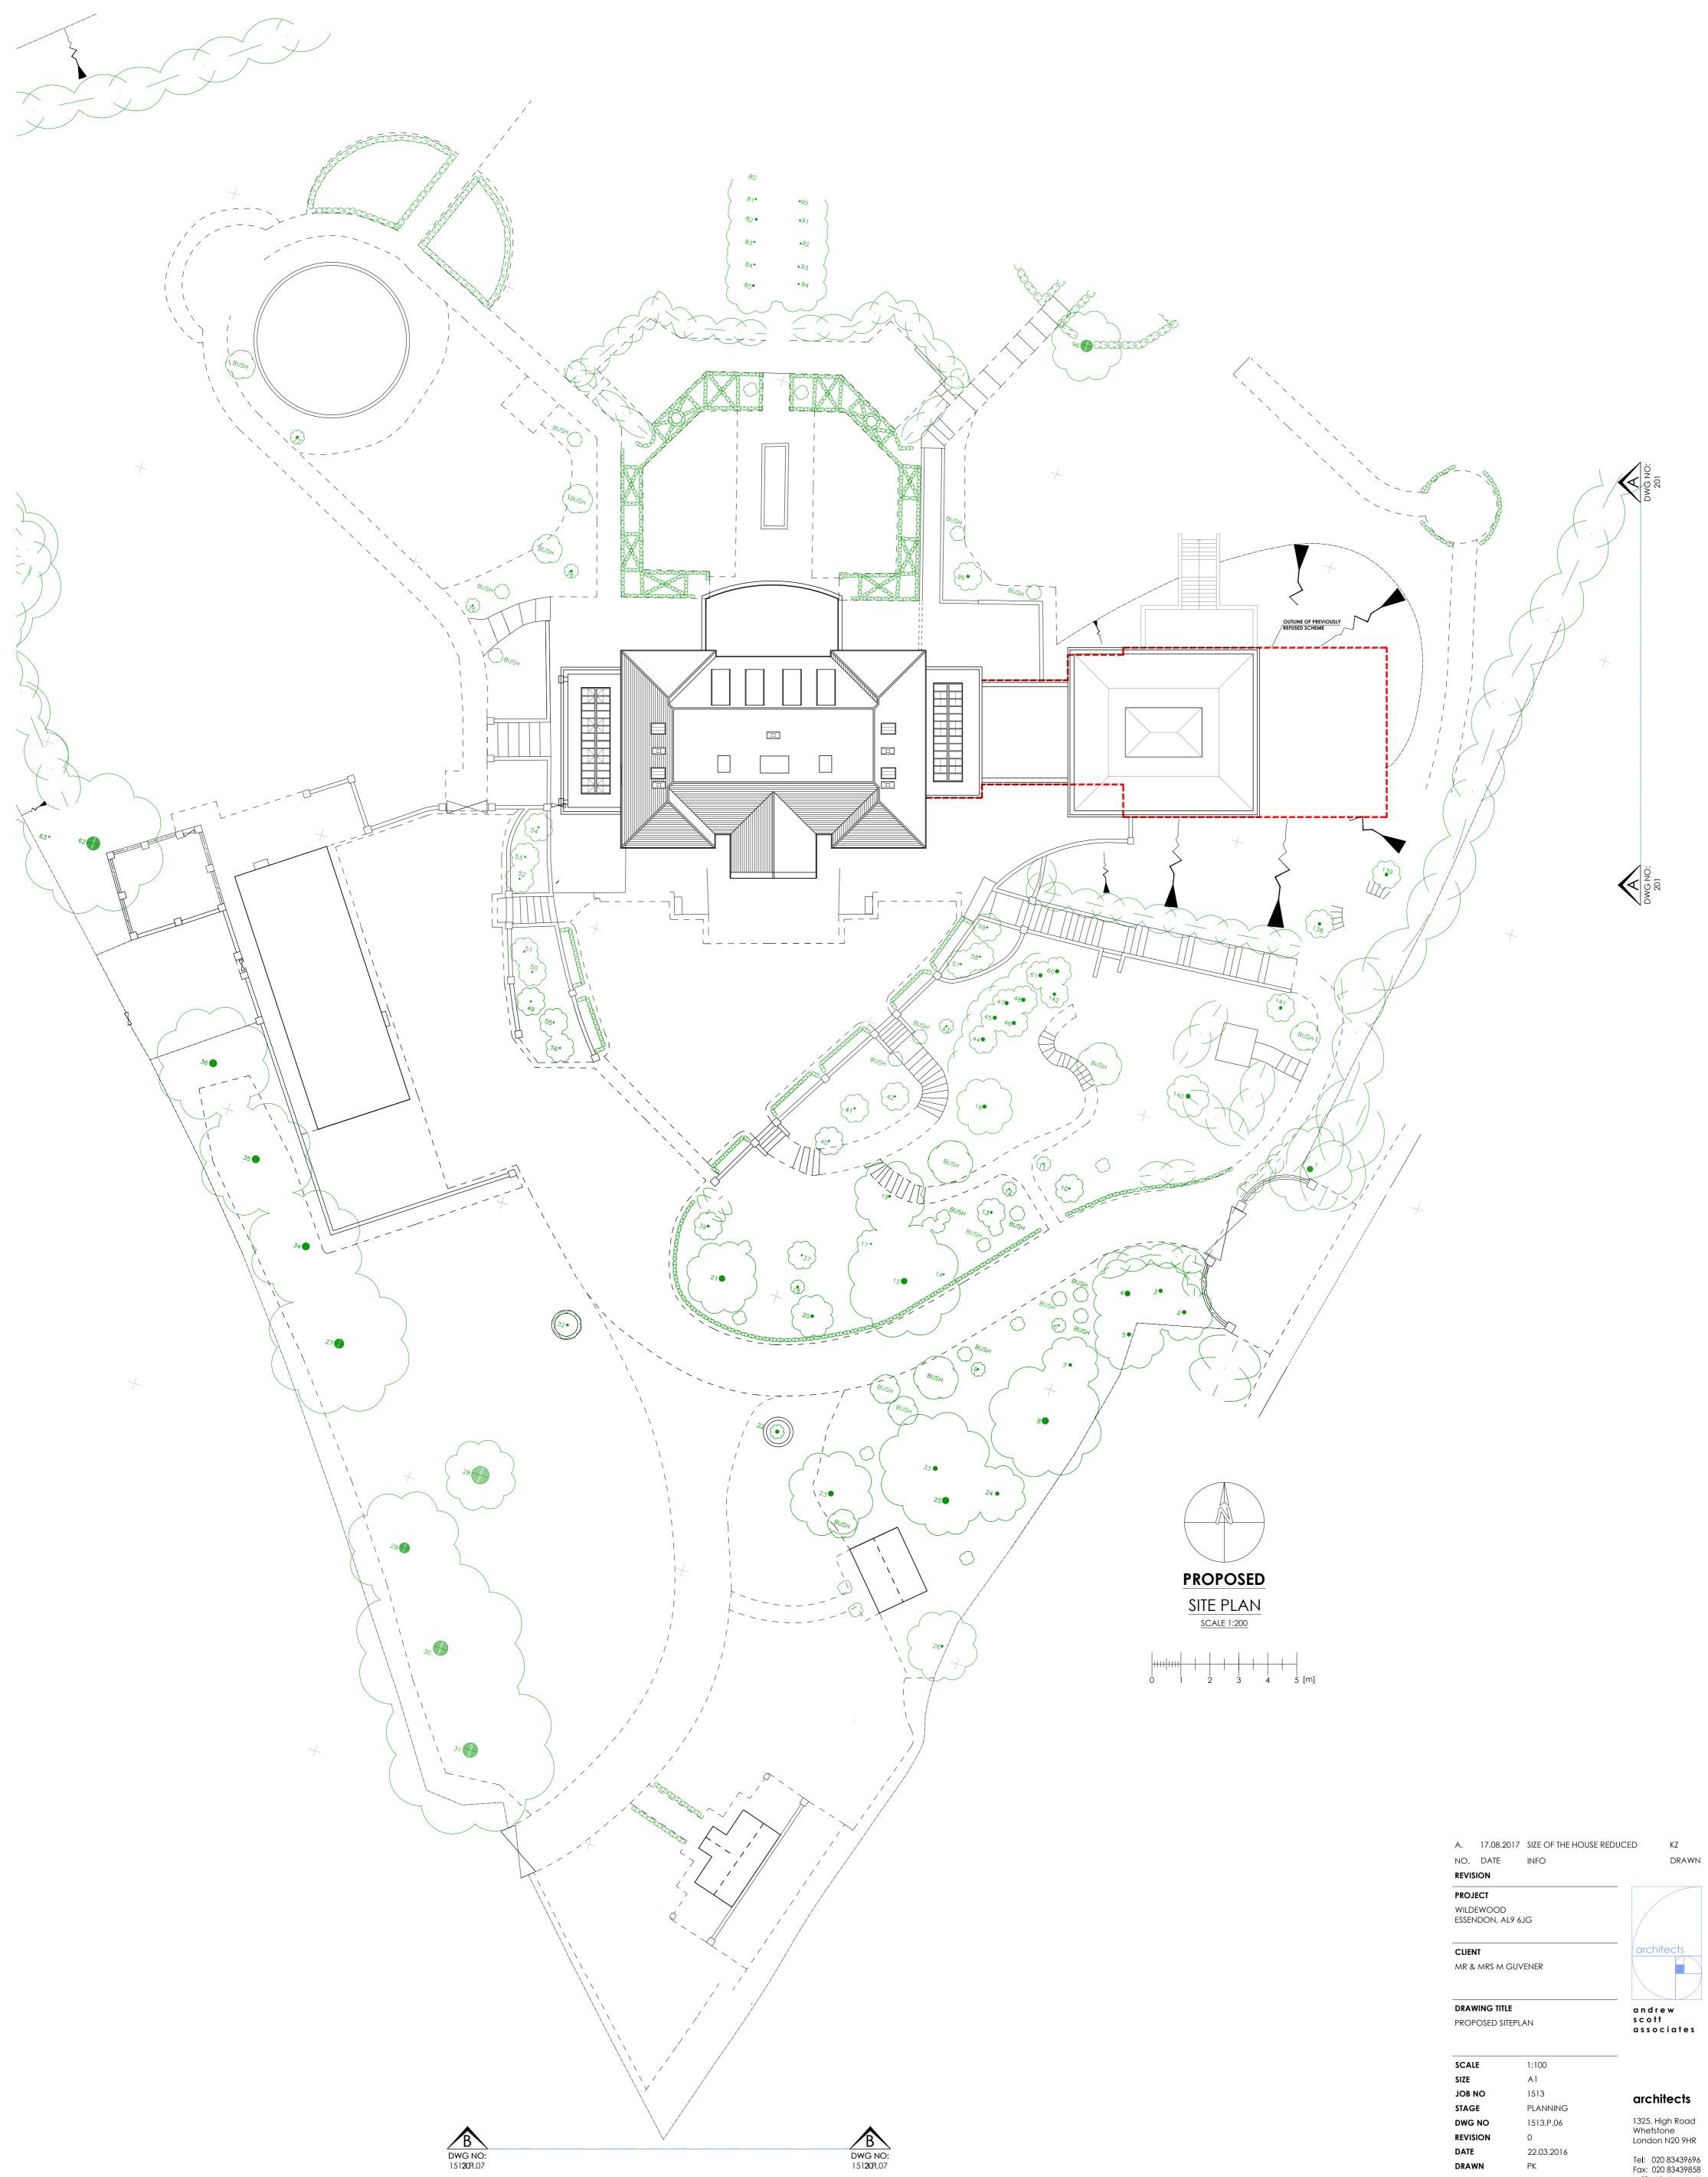

Α.	17.08.2017	SIZE OF THE HOUSE REDUCE	d Kz
NO.	DATE	INFO	DRAWN
REVIS	ION		
PROJ	ECT		
	EWOOD IDON, AL9 6.		
ESSEL	NDON, ALY 6.	JG	
CLIENT			architects
MR & MRS M GUVENER			
DRAWING TITLE			andrew
PROPOSED SITEPLAN			scott associates

1:100		
Al		
1513	architects	
PLANNING		
1513.P.06	1325. High Road Whetstone London N20 9HR	
0		
22.03.2016	Tel: 020 83439696 Fax: 020 83439858	
РК		
AS	mail@architects-asa.co.uk	
	A1 1513 PLANNING 1513.P.06 0 22.03.2016 PK	