



BUNGALOW

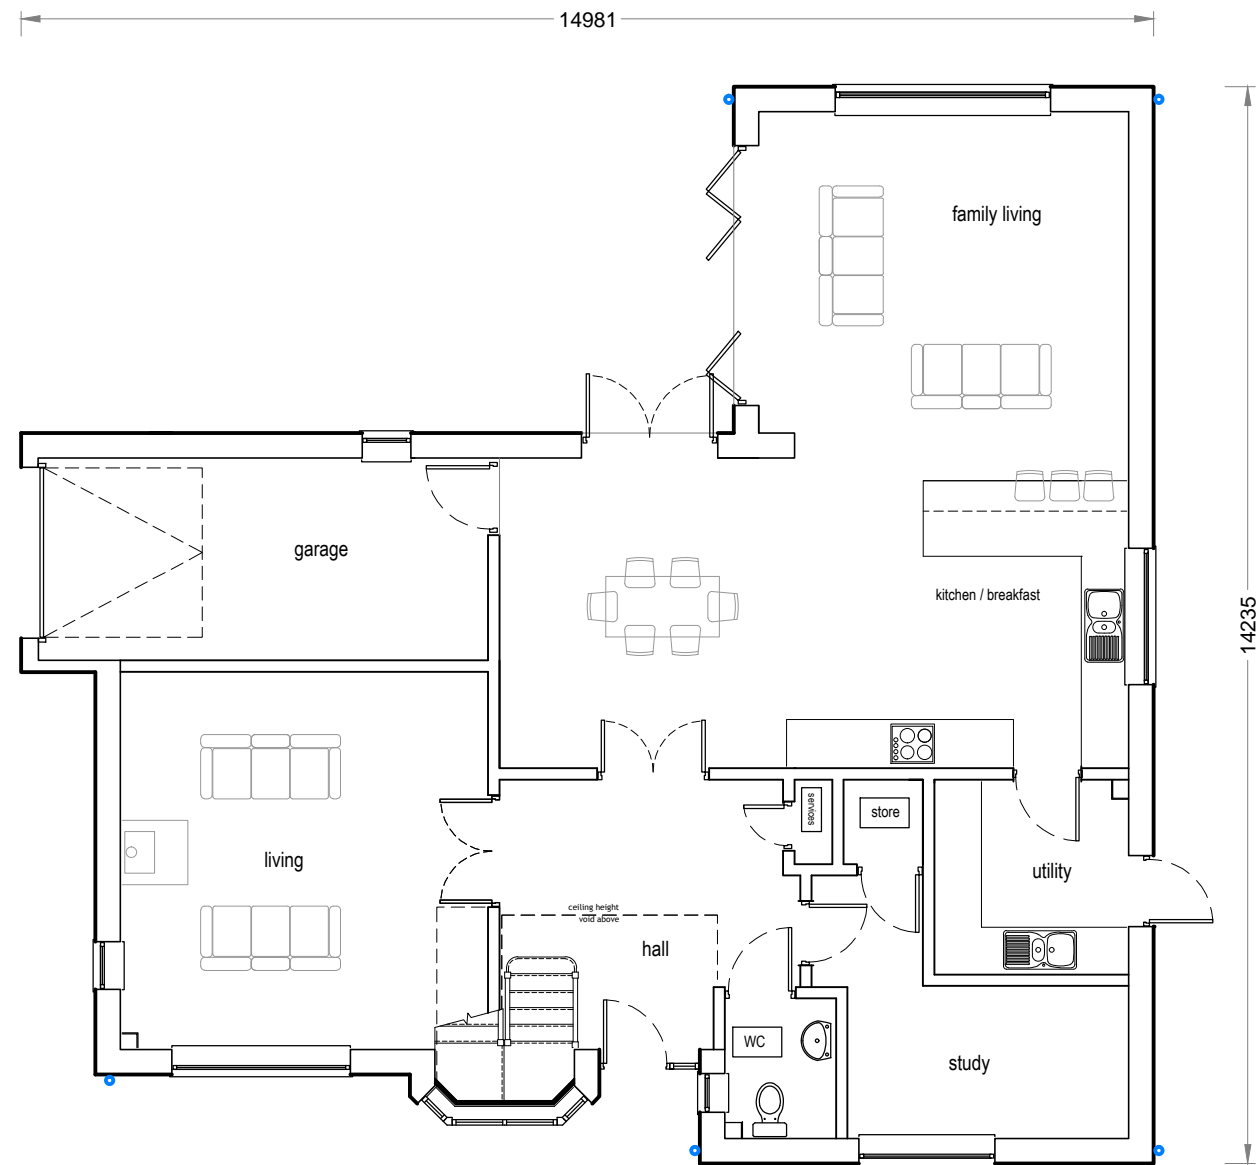

GROUND FLOOR PLAN


1:100

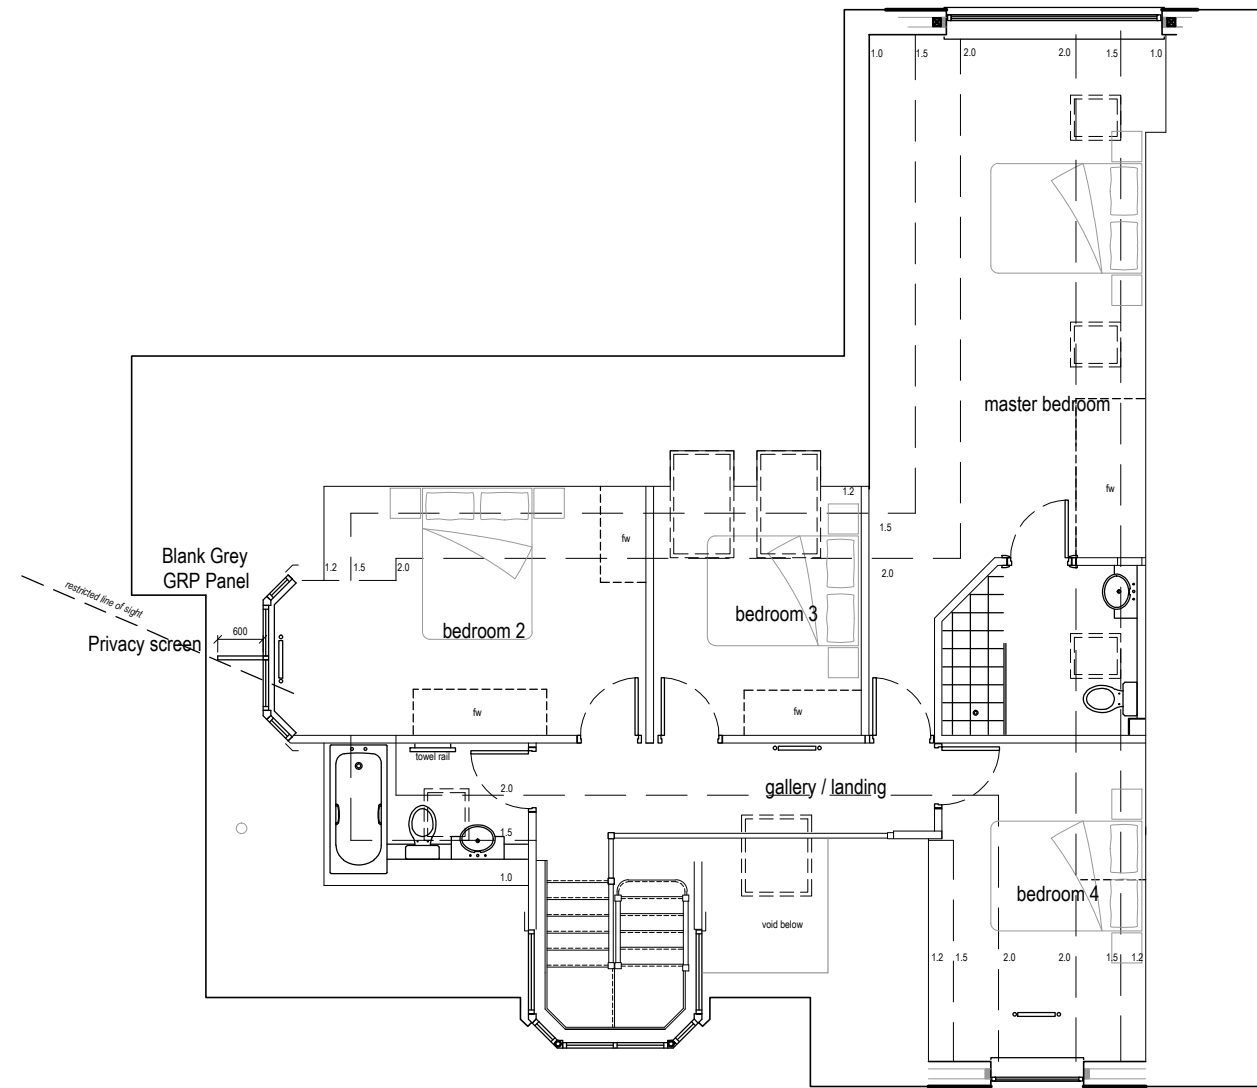

LOFT PLAN

1:100

CUFFLEY

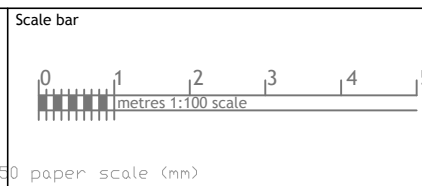

nettassets
Architectural Design & Development Consultants

Rev Date Comments

Title
Proposed bungalow:
Land rear/adjacent of 17 Kingsmead, Cuffley

Detail plans

Nett Assets
The Studio, 141 New Road,
Croxley Green, Herts. WD3 3EN.
Tel:- 01923 293117. 07531 124528
Web:- www.nettassets.co.uk

Date	Feb 2016	Job Ref	1546
Scale	1:100	Dwg No.	PL 03
		Rev.