



1. VIEW FROM THE DRIVE WAY - EXISTING HEDGING TO BE RETAINED



2. EXISTING GATE TO SITE AREA TO BE DEMOLISHED AND REPLACED



3. EXISTING GRAVEL PATHWAY TO BE EXTENDED TO THE SWIMMING POOL



4. VIEW FROM SOUTH-EAST BARN ELEVATION ALONG THE DRIVEWAY



5. SITE AREA LOOKING TO THE BARN (EAST)




6. SITE AREA LOOKING WEST

011 EXISTING SITE PLAN - SWIMMING POOL

022 EXISTING SITE PHOTOS

NOTE:  
DO NOT SCALE FROM DRAWINGS - EXCEPT FOR PLANNING PURPOSES.  
ALL DIMENSIONS TO BE REPORTED TO ARCHITECT IMMEDIATELY.  
ALL DIMENSIONS TO BE VERIFIED BY CONTRACTOR ON SITE PRIOR TO THE COMMENCEMENT OF ANY WORKS.

Scale 1:200

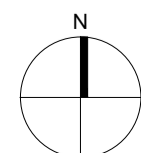

P1 23/07/18 Full Planning & Listed Building Consent Application

**VIVENDI ARCHITECTS LTD**  
Unit E3U, Bounds Green Industrial Estate, Kingsway, London N11 2UD  
Tel/Fax +44 (0)20 5222 4000 - email: info@vivendiarchitects.com

STATUS: PRIVATE CLIENT

ISO-A1  
DRAWING TITLE:  
Existing Site Plan & Photos

SCALE AT A1: 1:200  
REVISION: P1

DRAWN: ACD	STATUS: PLA
CHECKED: CK	SCALE AT A1: 1:200
ISSUED BY: CK	REVISION: P1
JOB AND DRAWING NO: 1547-E02-00SP	