


01] Existing Elevation 1

@1:50

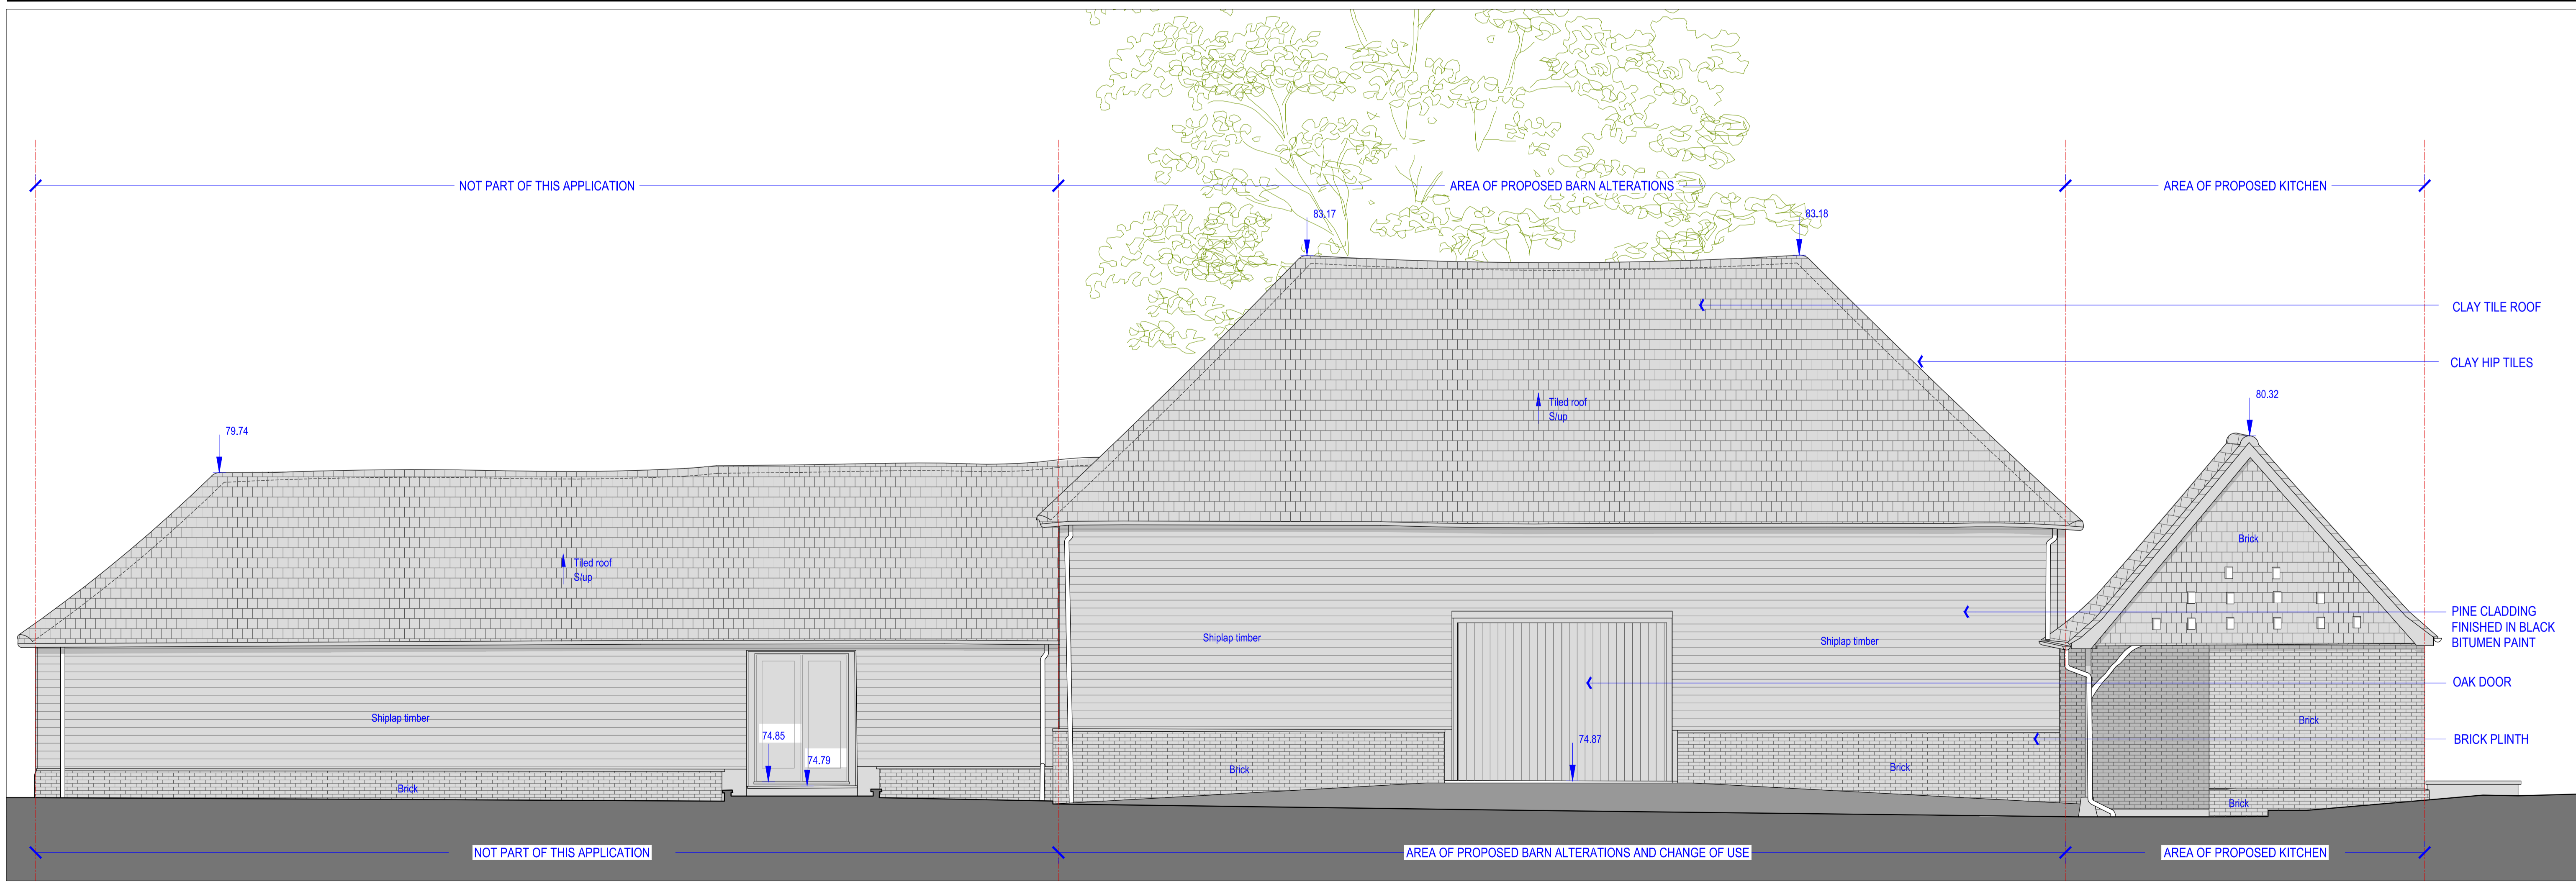

02] Existing Elevation 2

@1:50

NOTE:
DO NOT SCALE FROM DRAWINGS - EXCEPT FOR PLANNING PURPOSES.
ALL DISCREPANCIES TO BE REPORTED TO ARCHITECT IMMEDIATELY.
ALL DIMENSIONS TO BE VERIFIED BY CONTRACTOR ON SITE PRIOR TO THE COMMENCEMENT OF ANY WORKS.



P1 10/08/16 Full Planning & Listed Building Consent Application

ISO-A1	VIVENDI ARCHITECTS LTD		CLIENT	STATUS
	Unit E30, Bounds Green Industrial Estate, Ringway, London N11 2JG Tel/Fax +44 (0)20 332 4000 email: info@vivendiarchitects.com		PRIVATE CLIENT	PLA
	DESIGNED BY	CK	SCALE AT A1:	REVISION
	DRAWN BY	CK	1:50	P1
PROJECT TITLE:			JOB AND DRAWING NO.:	
GREAT NAST HYDE HOUSE, WILKIN'S GREEN LANE, HATFIELD AL10 9RB			1547-E03-00	
DRAWING TITLE:				
Existing Barn Elevations 1 & 2				