


01] Existing Elevation 3

@1:50

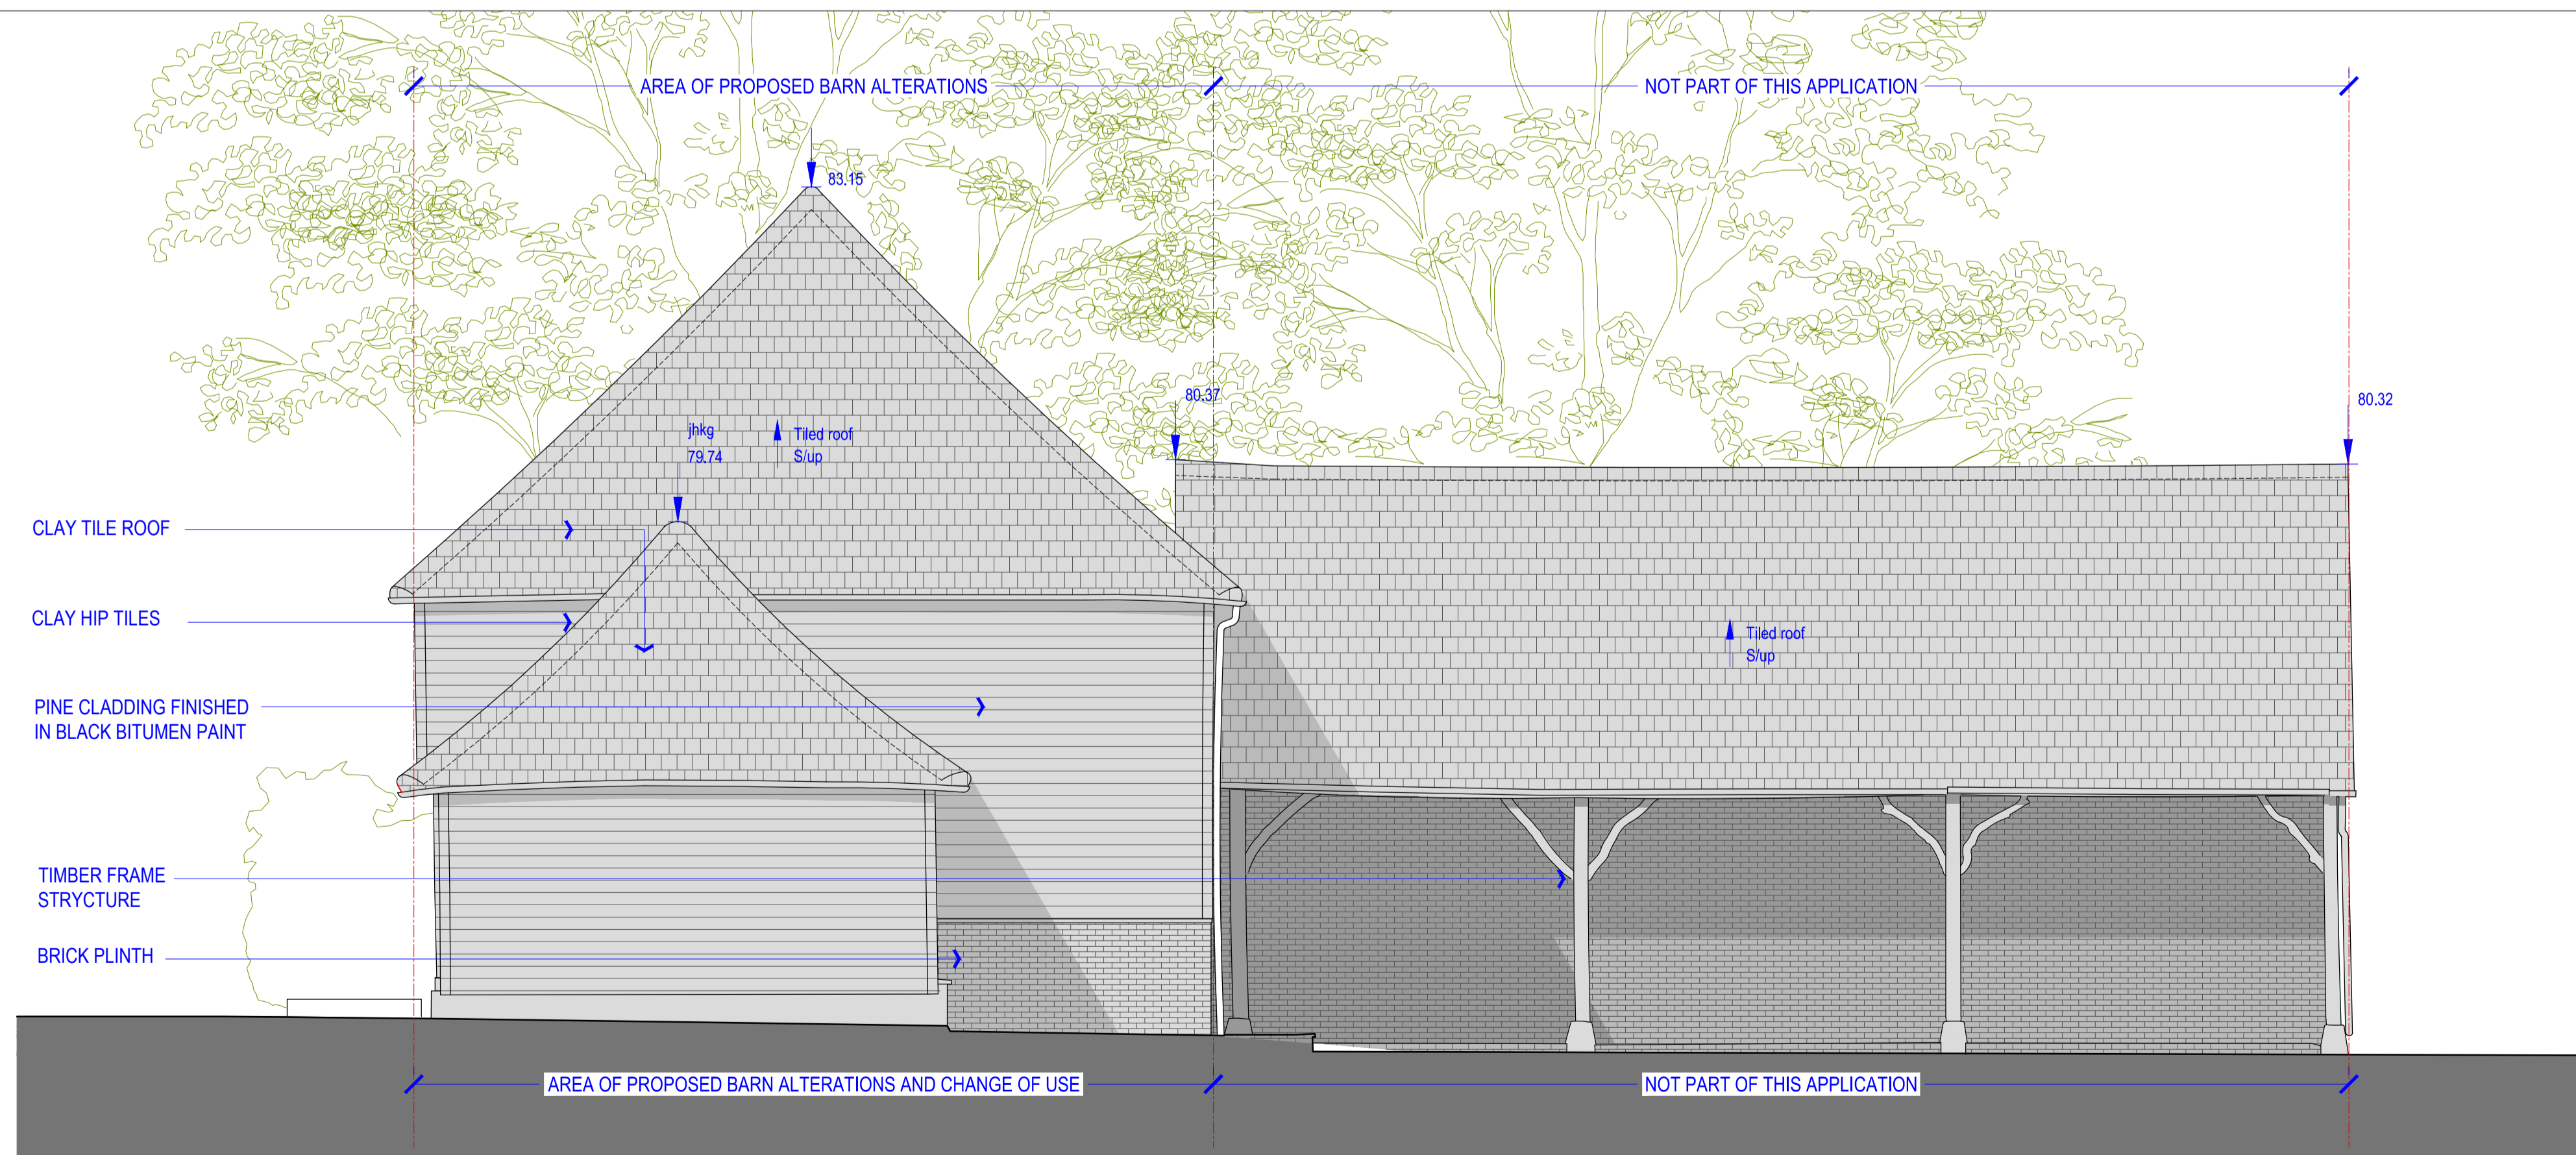

02] Existing Elevation 4

@1:50

NOTE:
DO NOT SCALE FROM DRAWINGS - EXCEPT FOR PLANNING PURPOSES.
ALL DISCREPANCIES TO BE REPORTED TO ARCHITECT IMMEDIATELY.
ALL DIMENSIONS TO BE VERIFIED BY CONTRACTOR ON SITE PRIOR TO THE COMMENCEMENT OF ANY WORKS.



P1 10/08/16 Full Planning & Listed Building Consent Application

VIVENDI ARCHITECTS LTD
Unit E30, Bounds Green Industrial Estate, Ringway, London N11 2UG
Tel/Fax +44 (0)20 332 4000 email: info@vivendiarchitects.com

CLIENT: PRIVATE CLIENT

PROJECT TITLE:
GREAT NAST HYDE HOUSE, WILKIN'S GREEN LANE, HATFIELD AL10 9RB

DRAWING TITLE:
Existing Elevations 3 & 4

DRAWN: SM	STATUS: PLA
CHECKED: CK	SCALE AT A1: 1:50
DESIGNED BY: CK	REVISION: P1
JOB AND DRAWING NO.:	

1547-E03-01