


02] Existing Barn Section B @1:50

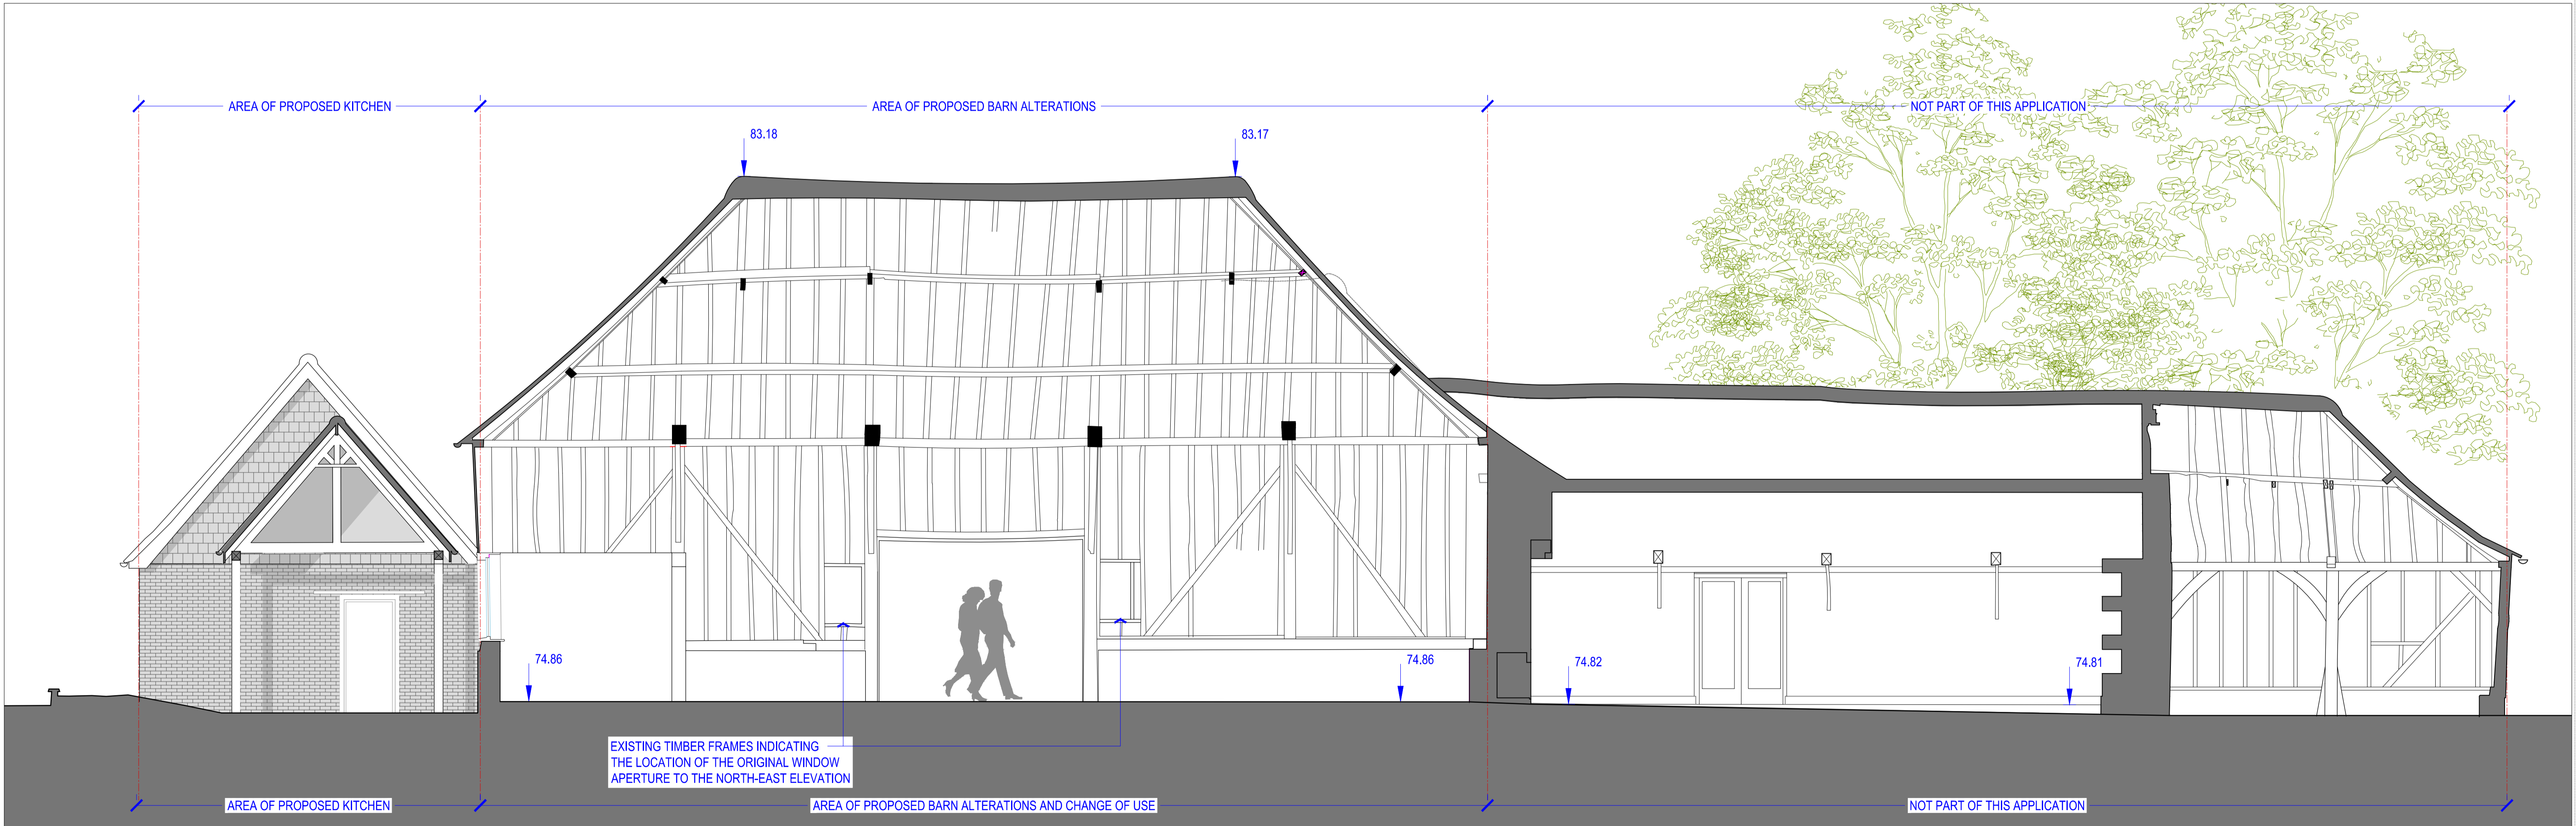

01] Existing Barn Section A @1:50

NOTE:  
DO NOT SCALE FROM DRAWINGS - EXCEPT FOR PLANNING PURPOSES.  
ALL DISCREPANCIES TO BE REPORTED TO ARCHITECT IMMEDIATELY.  
ALL DIMENSIONS TO BE VERIFIED BY CONTRACTOR ON SITE PRIOR TO THE COMMENCEMENT OF ANY WORKS.

P1 10/08/16 Full Planning & Listed Building Consent Application

ISO-A1	<b>VIVENDI ARCHITECTS LTD</b>		CLIENT	STATUS
	Unit E3J, Bounds Green Industrial Estate, Ringway, London N11 2JD		PRIVATE CLIENT	PLA
	Tel/Fax +44 (0)20 3232 4000			SCALE AT A1
	© Vivendi Architects 1972-2016			1:50
All rights reserved. Including but not limited to The Copyright, Design and Patents Act 1988			REVISION	P1
PROJECT TITLE		JOB AND DRAWING NO.		
GREAT NAST HYDE HOUSE, WILKIN'S GREEN LANE, HATFIELD AL10 9RB		1547-E04-00		
DRAWING TITLE				
Existing Barn Sections				

